

Created by UK Facilities Information Services
 Isolation Content: MPPD Personnel
 Geospatial/Requests@uky.edu
 REV: 20150403


Isolation Rooms: 1



UK HealthCare | Negative Isolation Rooms

Kentucky Clinic [0284] Level 01

ROOM NUMBER	DESIGNED EXHAUST	EXHAUST UNIT	DESIGNED SUPPLY	SUPPLY UNIT
L124	107 Actual	NEW ADDITION EF-1	105 Actual	AHU-1 NEW ADDITION
L326	200	NEW ADDITION EF-1	165	AHU-1 NEW ADDITION
L525	160	NEW ADDITION EF-1	90	AHU-1 NEW ADDITION

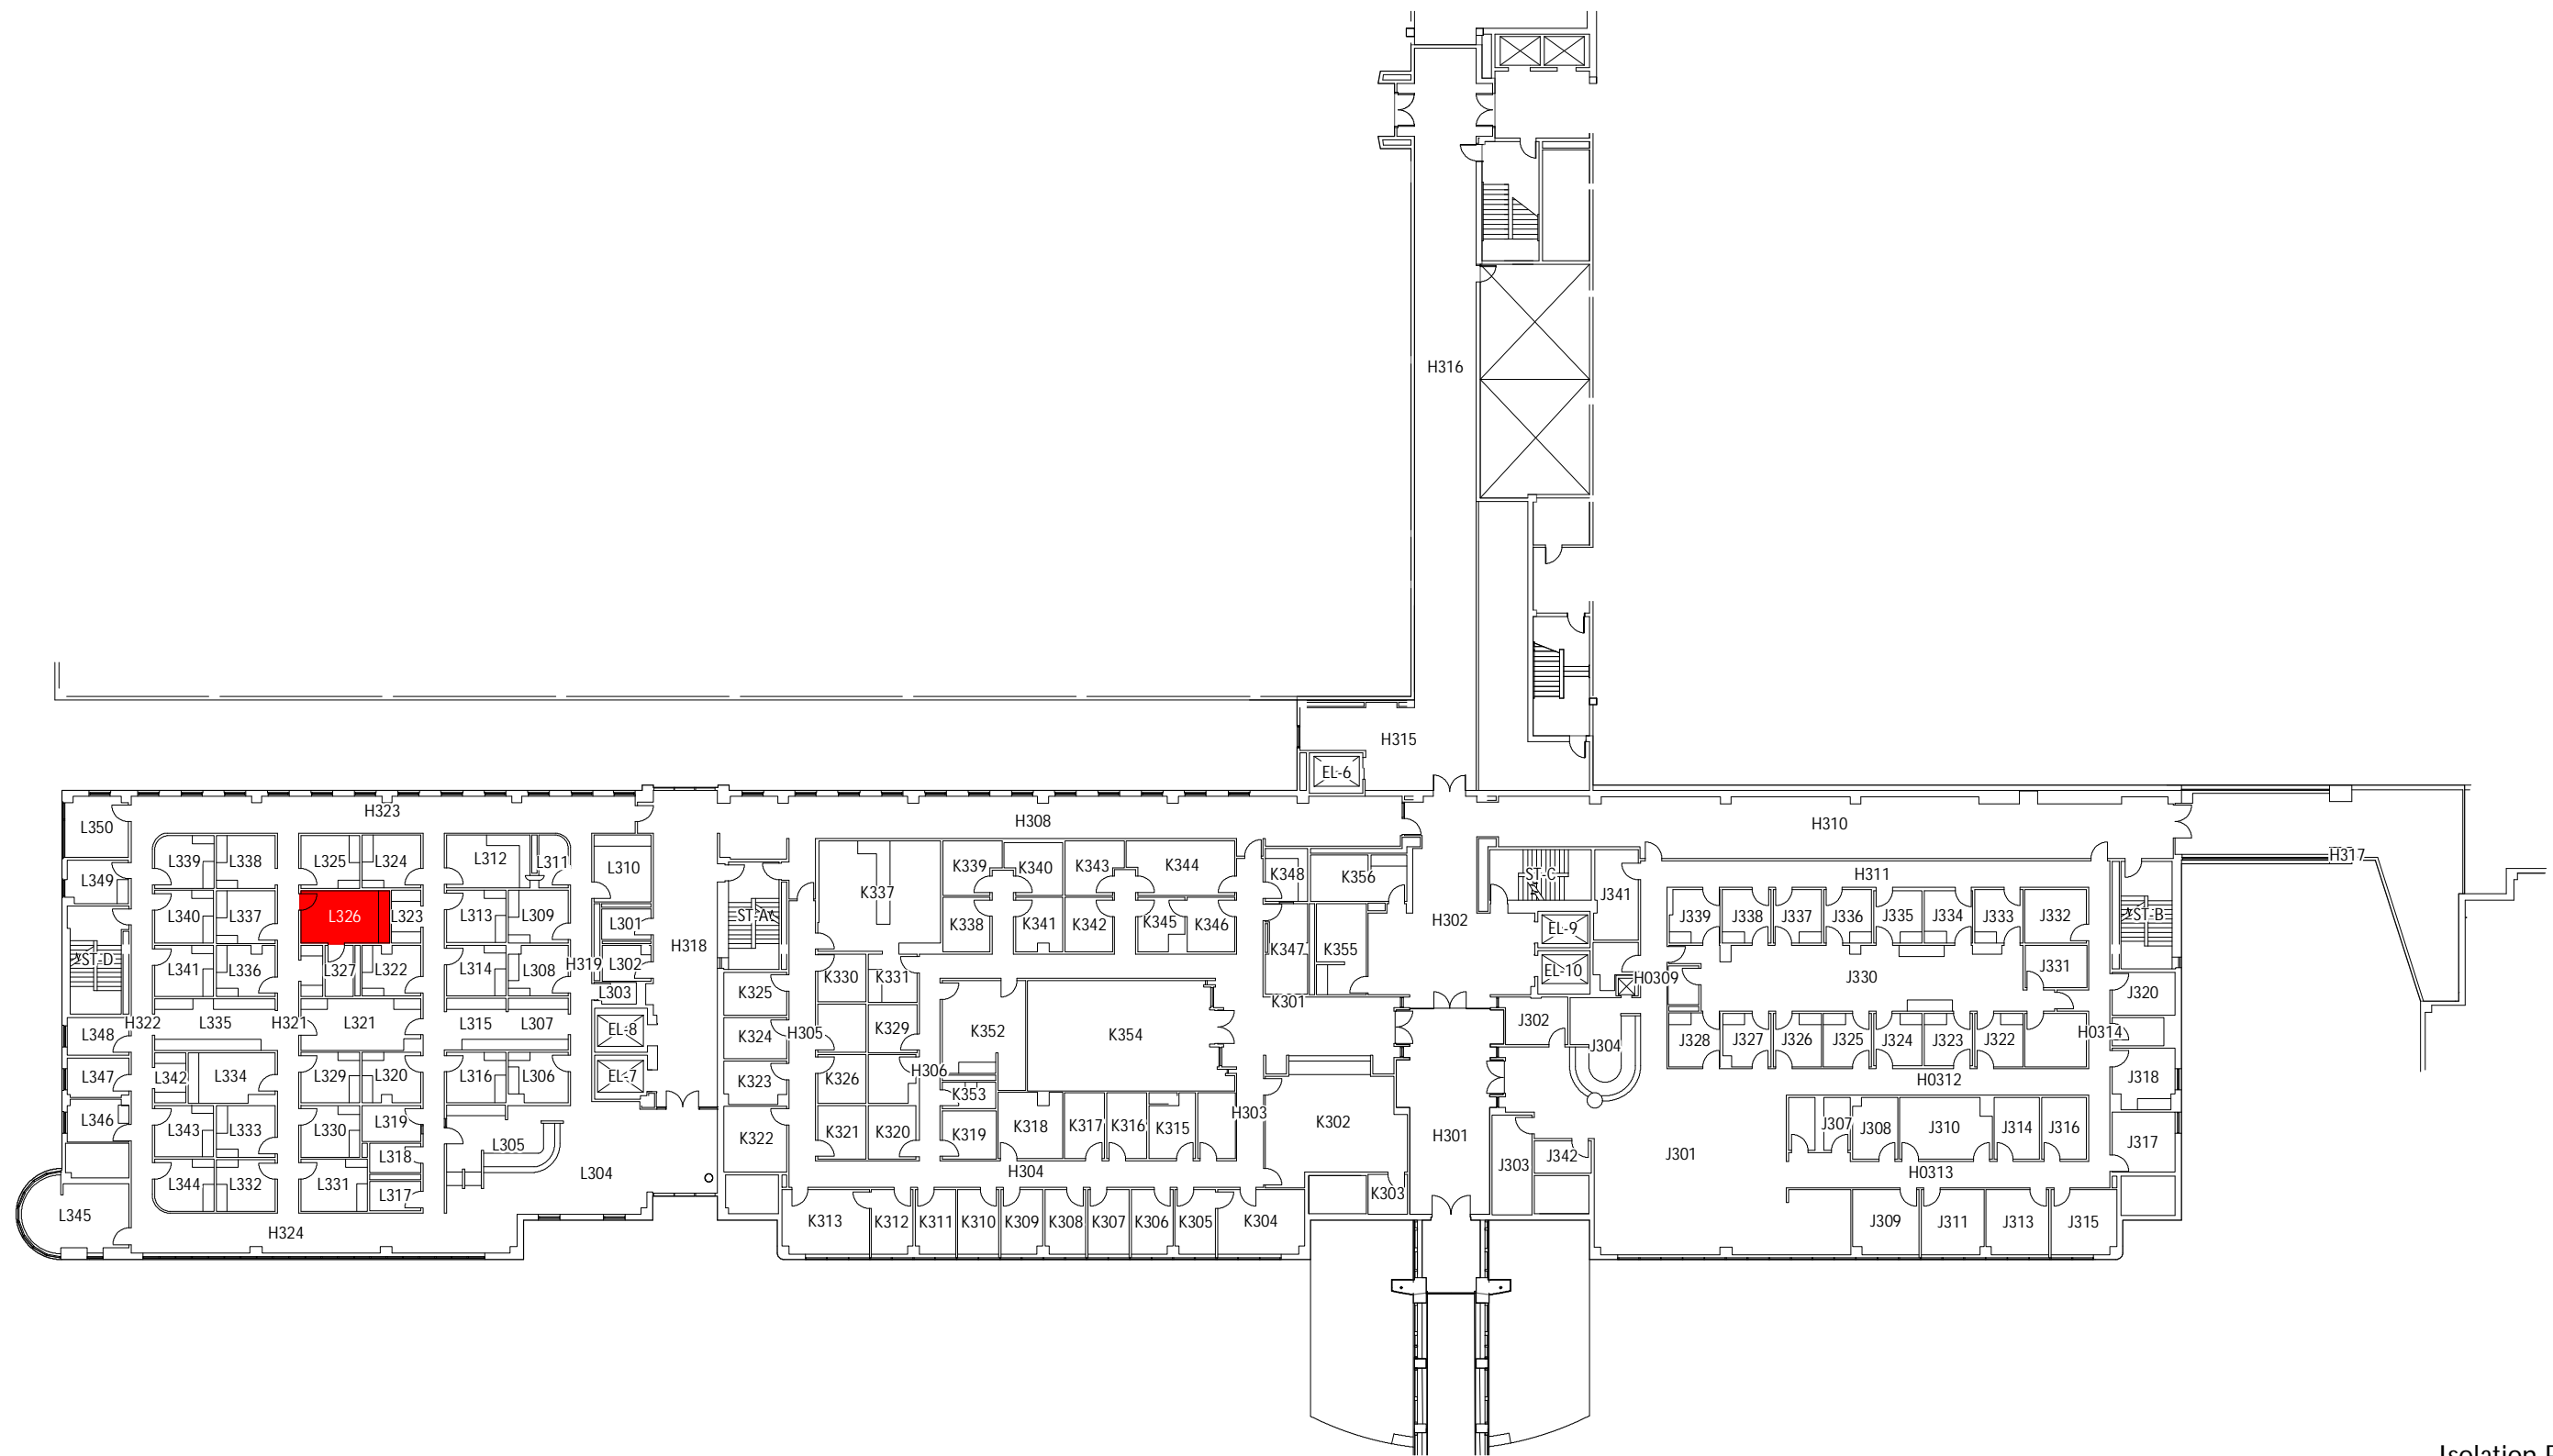

Created by UK Facilities Information Services
 Isolation Content: MPPD Personnel
 Geospatial/Requests@uky.edu
 REV: 20150403


Isolation Rooms: 1



UK HealthCare | Negative Isolation Rooms

Kentucky Clinic [0284] Level 03

ROOM NUMBER	DESIGNED EXHAUST	EXHAUST UNIT	DESIGNED SUPPLY	SUPPLY UNIT
L124	107 Actual	NEW ADDITION EF-1	105 Actual	AHU-1 NEW ADDITION
L326	200	NEW ADDITION EF-1	165	AHU-1 NEW ADDITION
L525	160	NEW ADDITION EF-1	90	AHU-1 NEW ADDITION

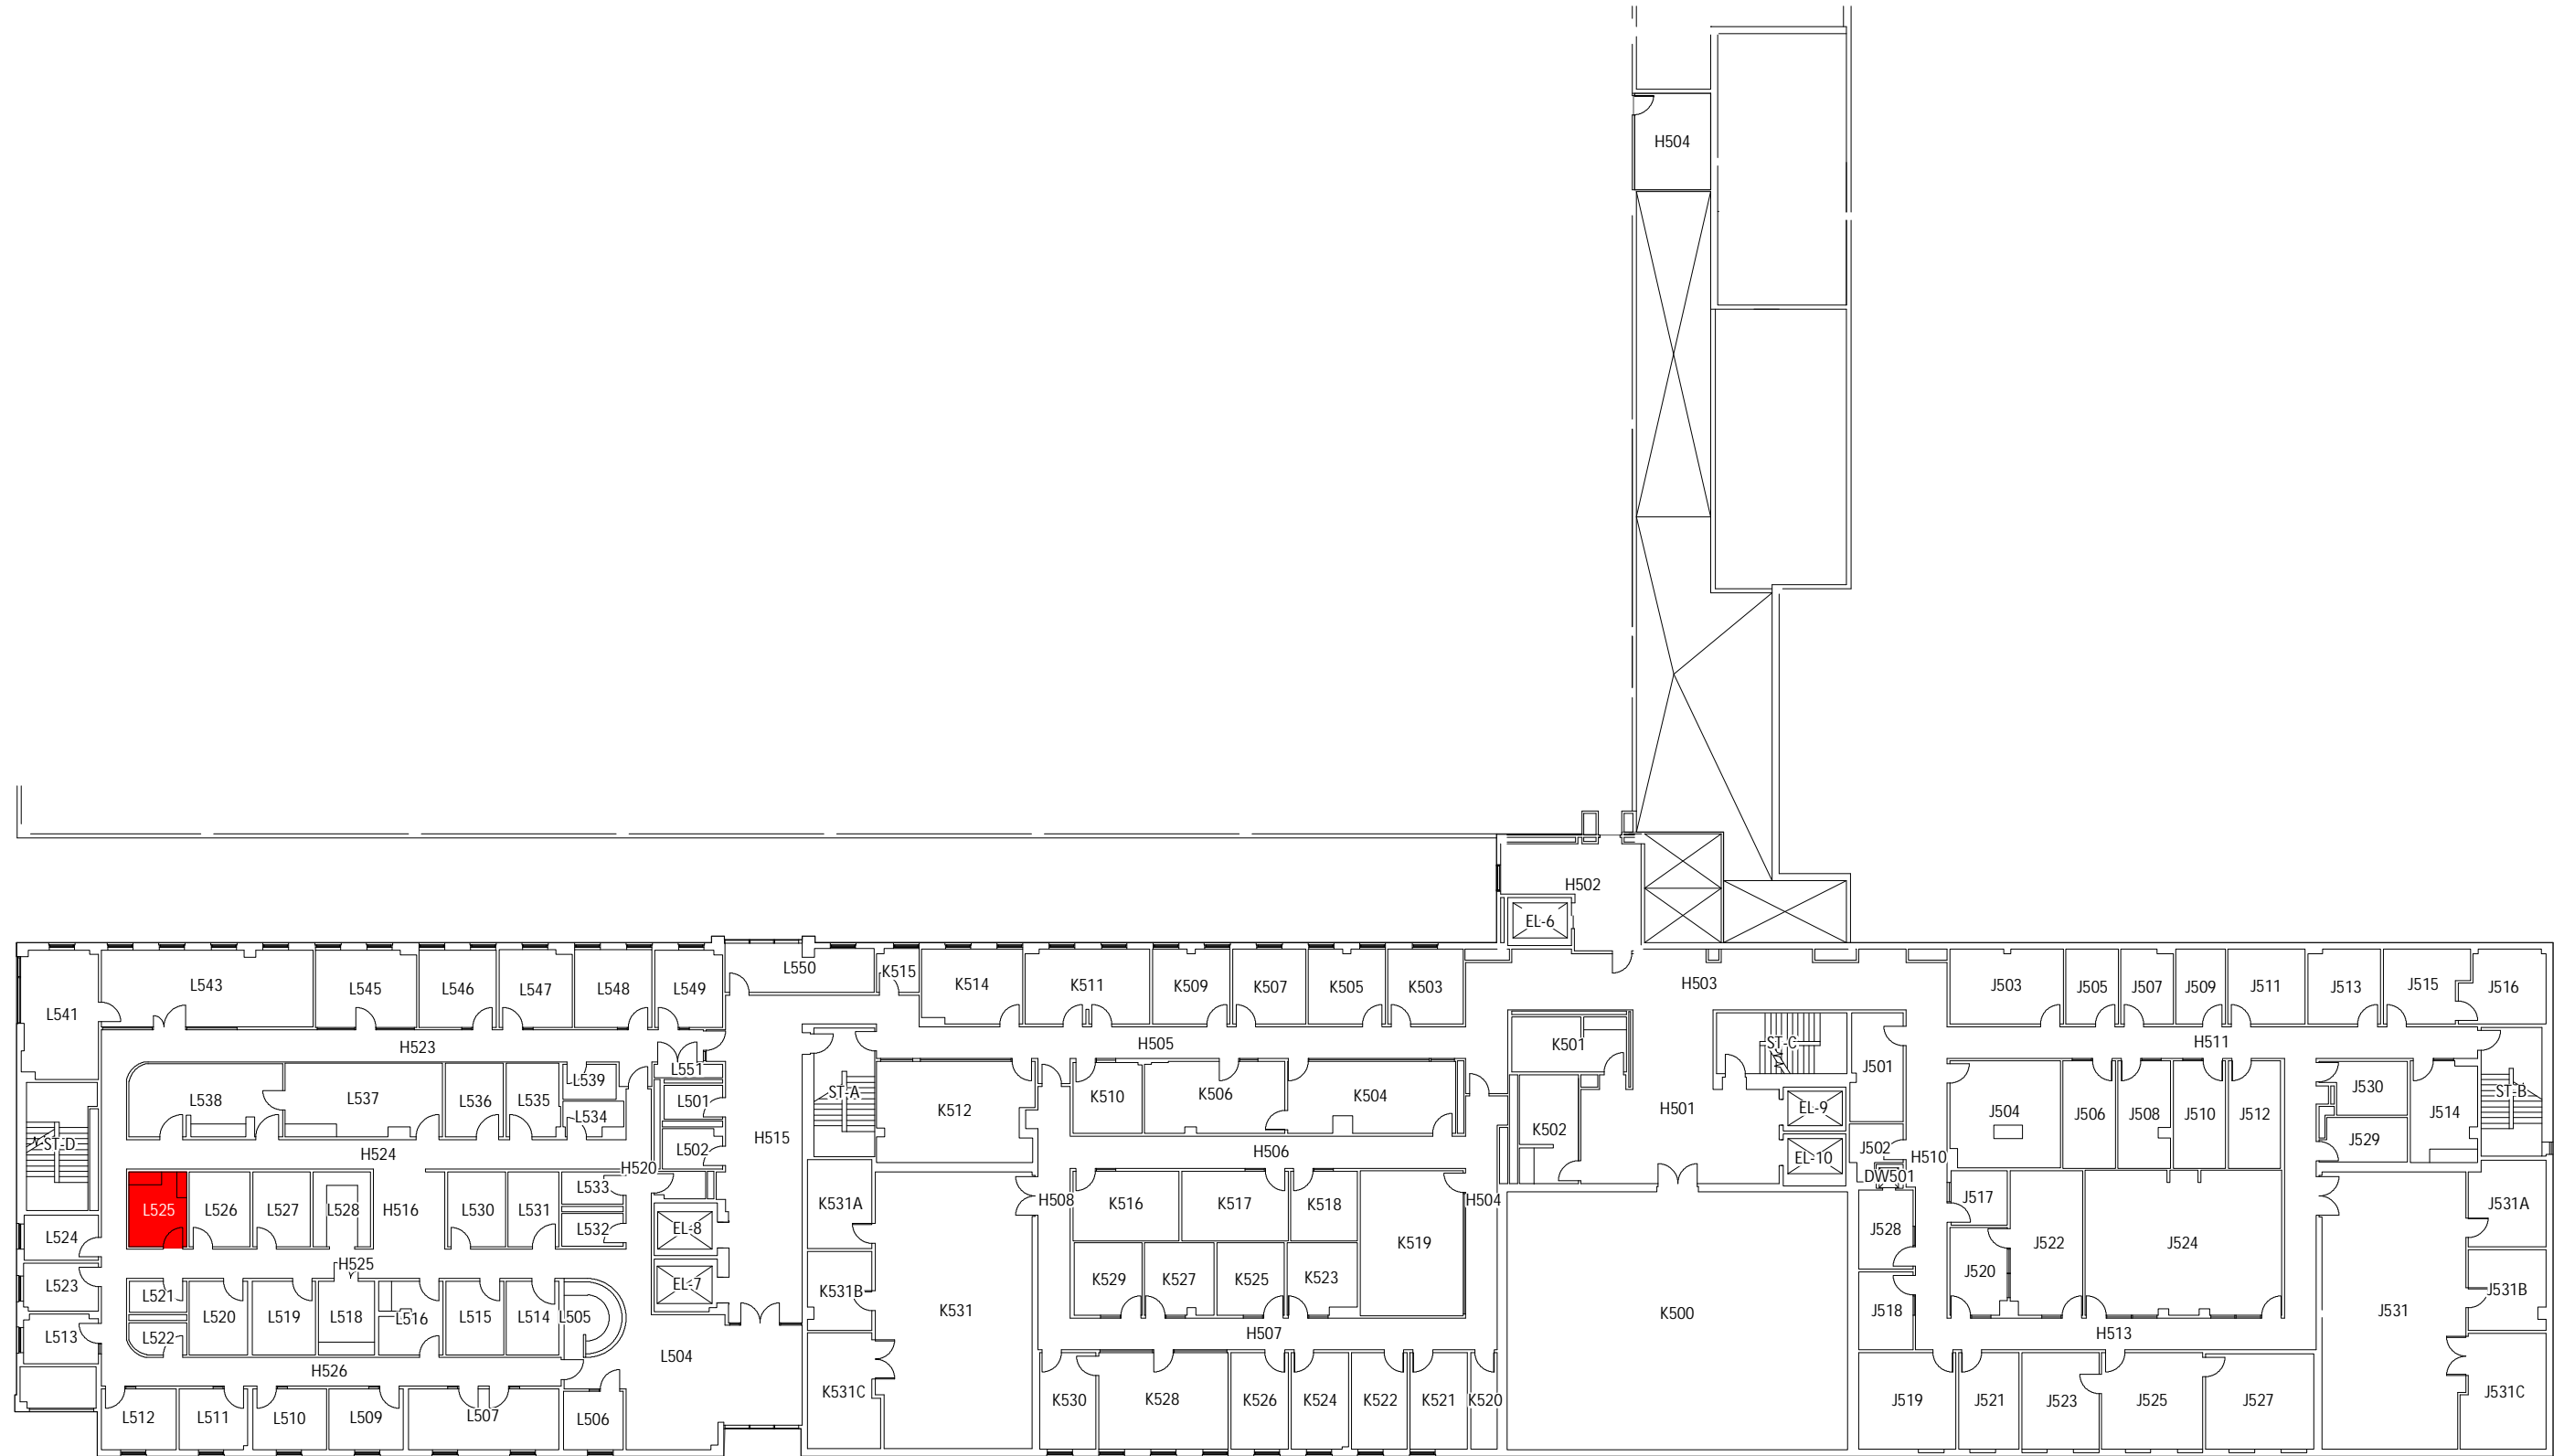

Created by UK Facilities Information Services
 Isolation Content: MPPD Personnel
 Geospacial/Requests@uky.edu
 REV: 20150403

Isolation Rooms: 1



UK HealthCare | Negative Isolation Rooms

Kentucky Clinic [0284] Level 05

ROOM NUMBER	DESIGNED EXHAUST	EXHAUST UNIT	DESIGNED SUPPLY	SUPPLY UNIT
L124	107 Actual	NEW ADDITION EF-1	105 Actual	AHU-1 NEW ADDITION
L326	200	NEW ADDITION EF-1	165	AHU-1 NEW ADDITION
L525	160	NEW ADDITION EF-1	90	AHU-1 NEW ADDITION