


TYP. SIDEWALK

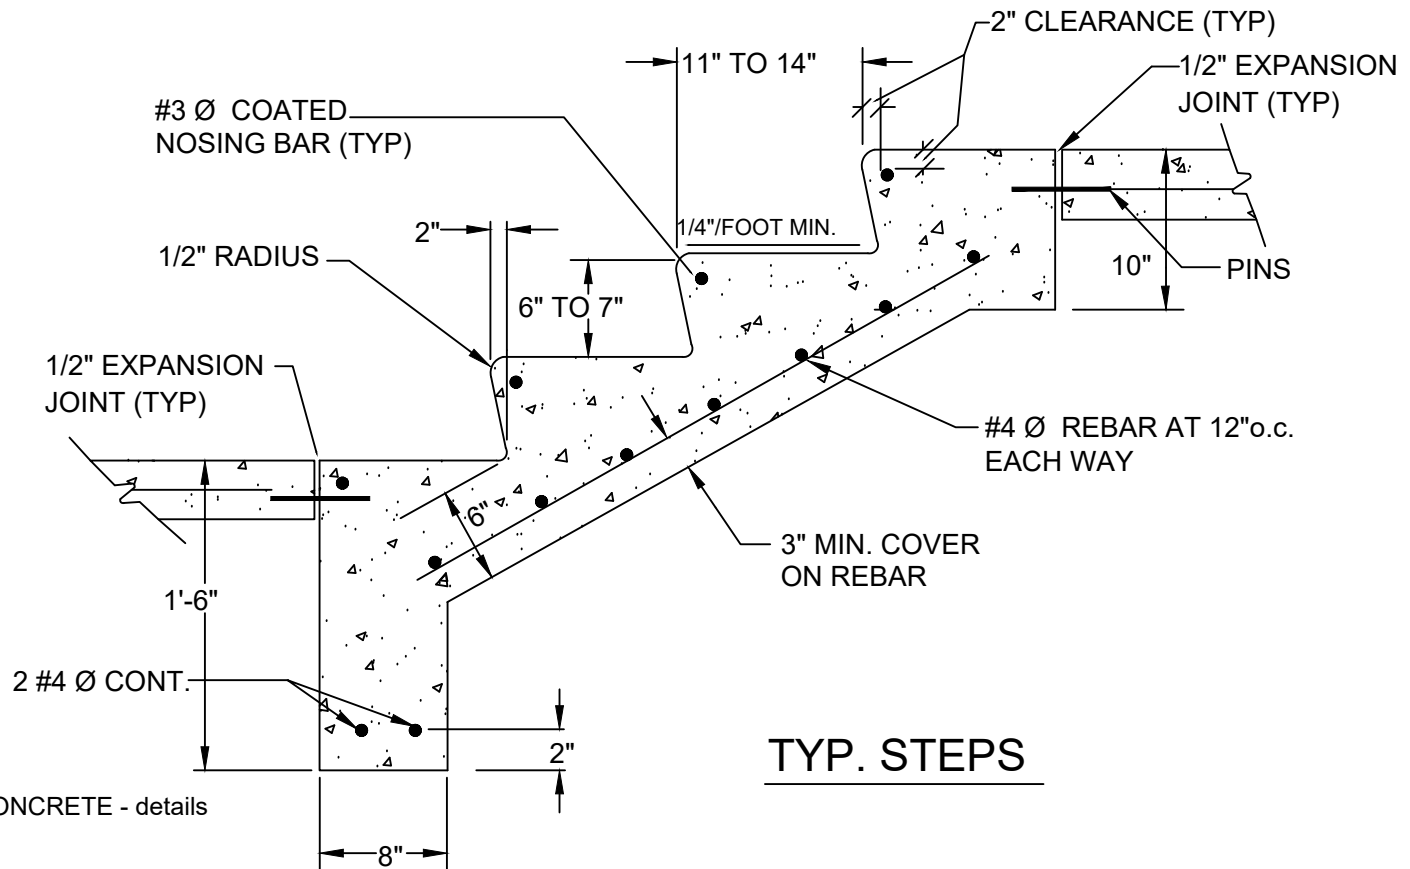

TYP. STEPS

DATE: 12/18/96  
 DWN BY: SOT  
 REV. DATE: 3.30.00  
 REV. BY: CSB

BLDG #  
 0000

CONCRETE SPECS  
 TYPICAL DETAILS

PHYSICAL  
 PLANT  
 DIVISION



SHEET  
 27 OF 27