



**Signage Fabrication/Design Intent Drawings**

**Pavilion A**

*June 21, 2017*





**A** PRIMARY LOGO - HORIZONTAL  
G.1.02



**B** PRIMARY LOGO - VERTICAL  
G.1.02

ABCDEFGHIJKLMNOPQRSTUVWXYZ  
abcdefghijklmnopqrstuvwxyz  
1234567890

Univers 57 Condensed









**C** PROJECT FONTS  
G.1.02

**ABCDEFGHIJKLMNOPQRSTUVWXYZ  
NOPQRSTUVWXYZ  
abcdefghijklmnop  
qrstuvwxyz  
1234567890**

**Univers 67 Bold Condensed**

Drawing Title:  
**PROJECT STANDARDS -  
PROJECT LOGOS**  
**WAYFINDING**  
**BP-6.01**  
**G.1.02**



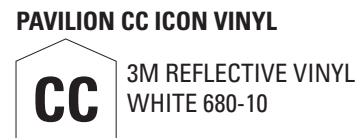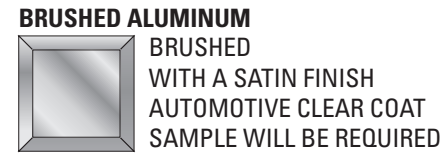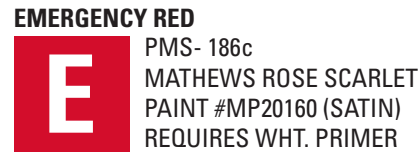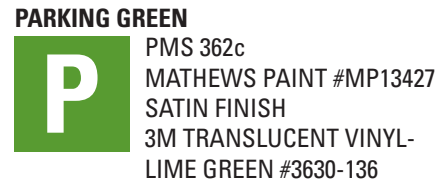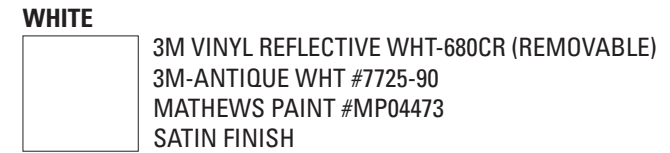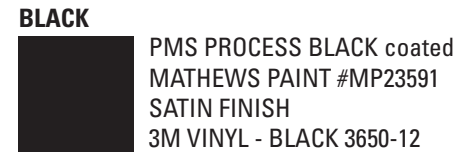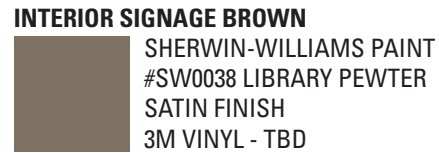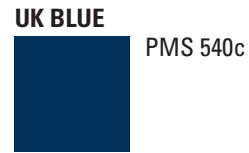

**NOTE** THESE BLOCKS ARE A COMPUTER REPRESENTATION OF THE COLORS. AS SUCH THEY ARE ONLY A CLOSE APPROXIMATION OF THE ACTUAL COLORS. PLEASE REFER TO THE ACTUAL PANTONE SWATCHES FOR A MORE ACCURATE COLOR MATCH.

**NOTE** ALTERNATIVES TO THE 3M VINYL SYSTEM WILL REQUIRE THAT THE FABRICATOR SUBMIT 6" SQUARE SAMPLES FOR APPROVAL. ALSO NOTE THAT ANY SUCH MATERIALS MUST HAVE A COMPARABLE WARRANTY.


**NOTE** THAT PER THE GENERAL SPECIFICATIONS THE SIGN FABRICATOR IS TO "SUBMIT FOUR (4) 6"X6" SAMPLES OF ALL ACTUAL MATERIAL, PAINT, OR VINYL ON THE SPECIFIC SUBSTRAIGHT TO BE USED FOR EACH DIFFERENT FINISH SURFACE."

**NOTE** THAT ALL PAINTED ELEMENTS ARE TO HAVE A CLEAR, SATIN FINISH, AUTOMOTIVE GRADE, PROTECTIVE CLEAR COATING

**A PROJECT COLOR PALETTE**  
G.1.03

- ← NOTED AS "LEFT" IN THE MESSAGE SCHEDULE
- ↖ NOTED AS "UP/L" UP LEFT IN THE MESSAGE SCHEDULE
- ↑ NOTED AS "UP" IN THE MESSAGE SCHEDULE
- ↗ NOTED AS "UP/R" UP RIGHT IN THE MESSAGE SCHEDULE
- NOTED AS "RIGHT" IN THE MESSAGE SCHEDULE
- ↓ NOTED AS "DOWN" IN THE MESSAGE SCHEDULE

**B ARROW DESCRIPTIONS**  
G.1.03

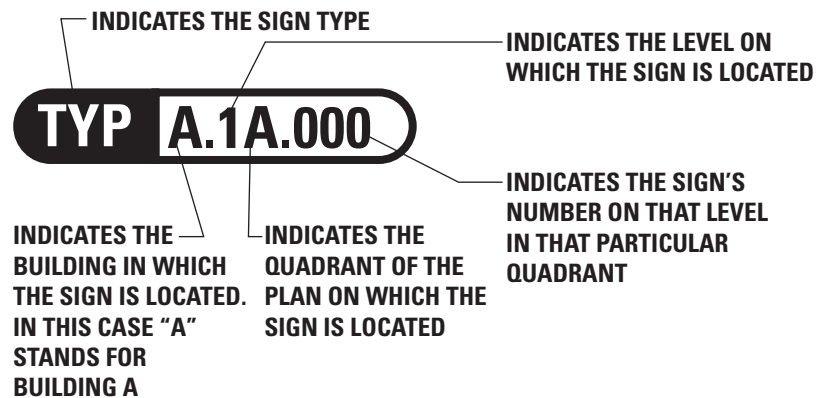


**C TYPICAL LOCATION PLAN LABEL**  
G.1.03

Drawing Title:  
**PROJECT STANDARDS -  
FONTS, COLORS, GENERAL**  
**WAYFINDING**  
**BP-6.01**  
**G.1.03**

# UK HealthCare Pavilion A – Typical Elevator Lobby Level Artwork Panel (LEV)

Interior Signage | Design Intent Drawings – scale: 1/2" = 1'-0"

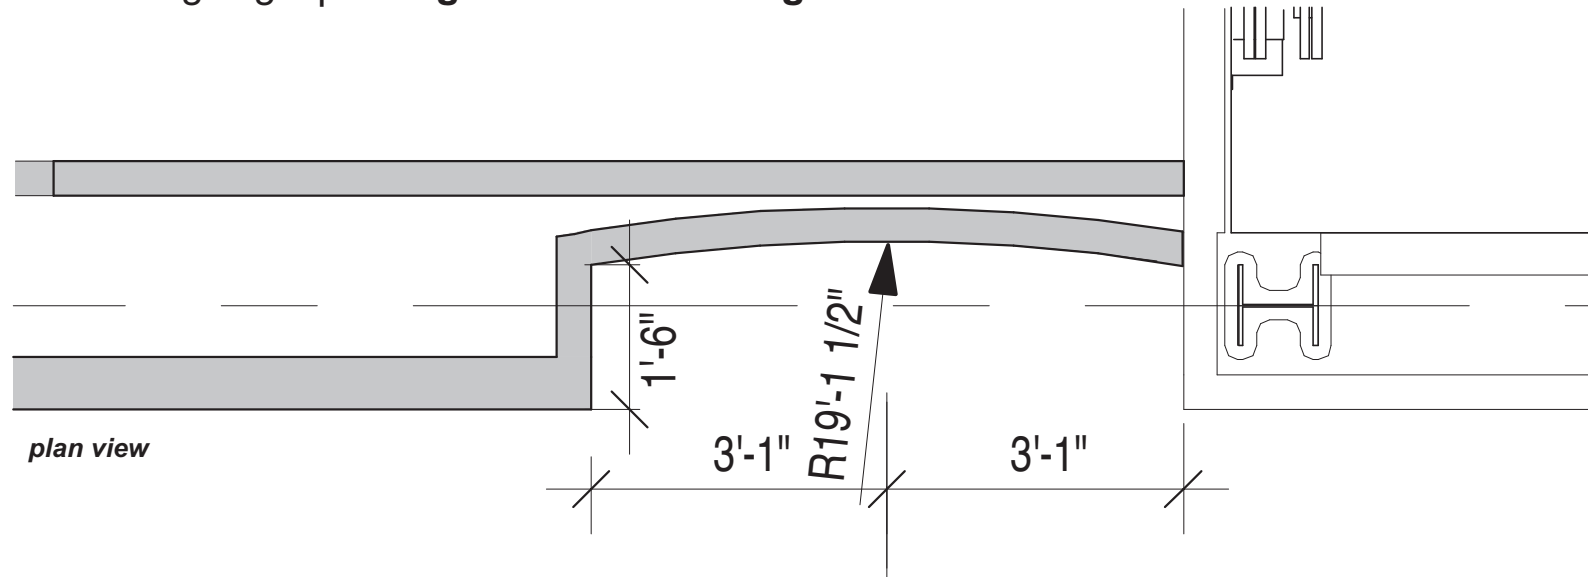

## Typical Elevator Lobby Level Artwork Panel (LEV)


6'-2" w x 7'-2" h printed canvas or wallpaper graphic applied to recessed wall.

Image/Art files will be provided UK HealthCare

**NOTE:** Lighting and cove details are by others

**NOTE:** Fabricator is to field verify all dimensions prior to fabrication

**NOTE:** Fabricator is to provide minimum of three 8 1/2" x 11" printed, finished material samples for approval prior to fabrication

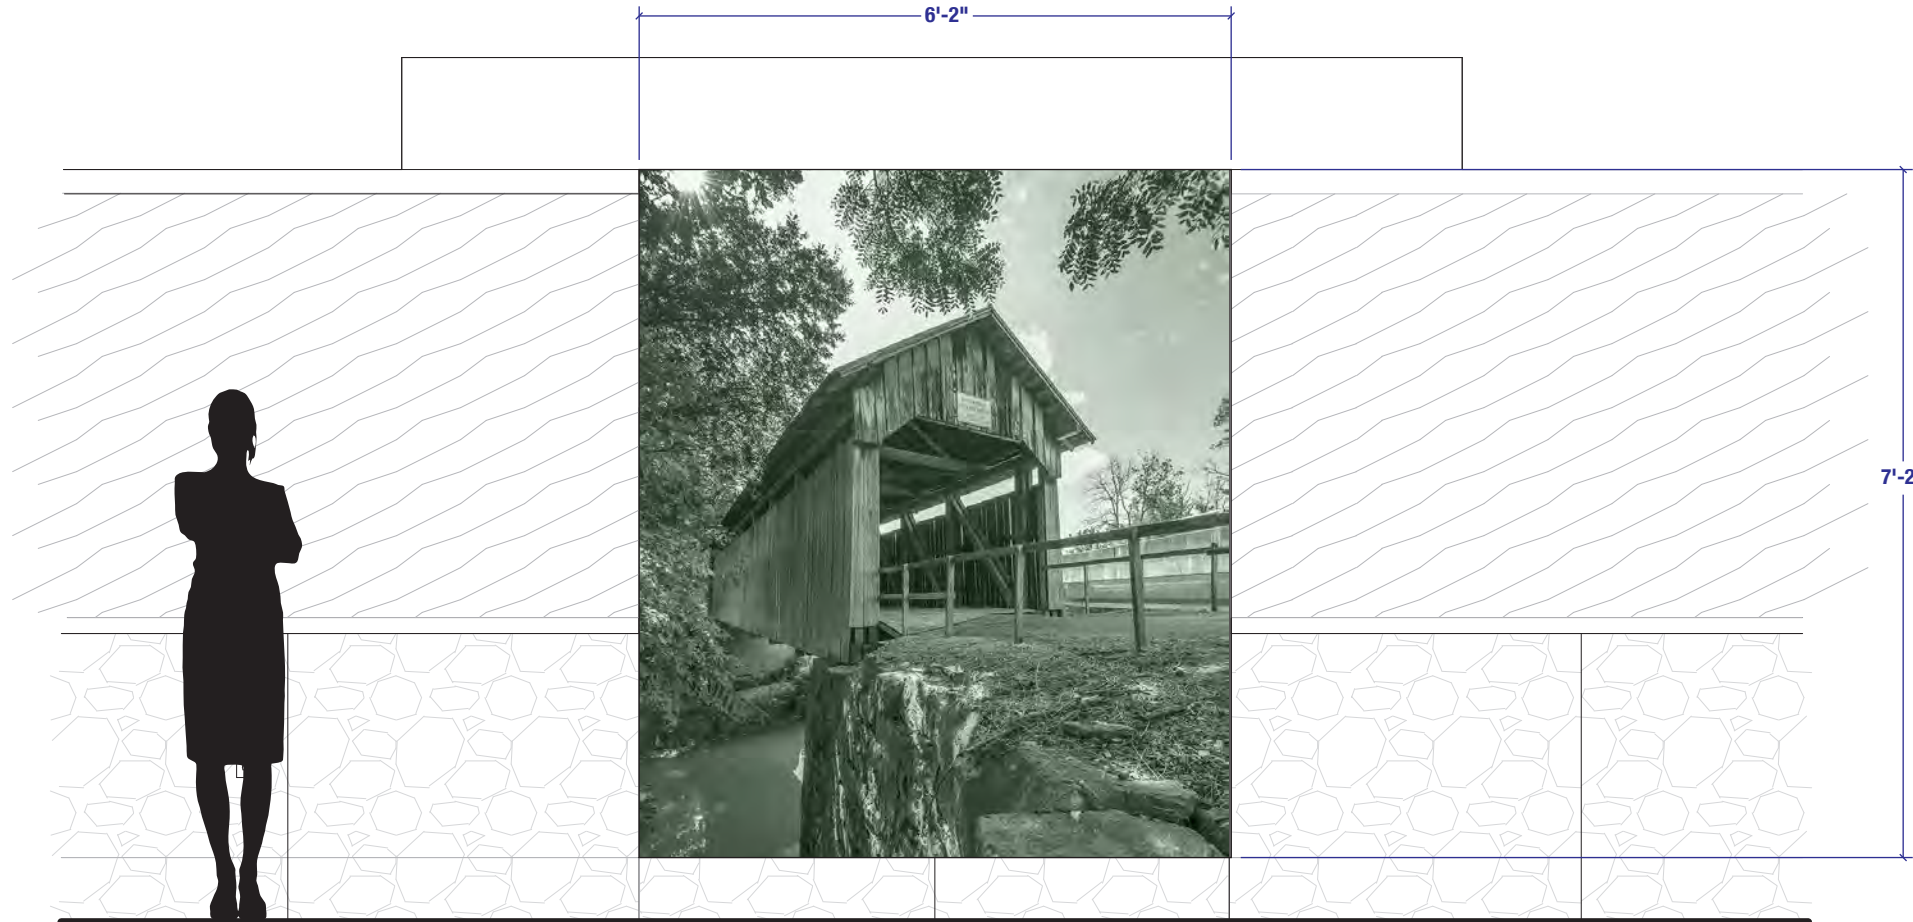

Existing Campus Example

**1** TYPICAL ELEVATOR LOBBY LEVEL ARTWORK PANEL (LEV)  
A832 SCALE: 1/2" = 1'-0"



Drawing Title:  
**TYPICAL ELEVATOR LOBBY  
LEVEL ARTWORK PANEL  
(PUBLIC LEVEL)**

**WAYFINDING**

Sign Type  
**LEV**

# UK HealthCare Pavilion A – Typical Elevator Lobby Directional Plaque (PLQ)

Interior Signage | Design Intent Drawings – scale: 1/2" = 1'-0"

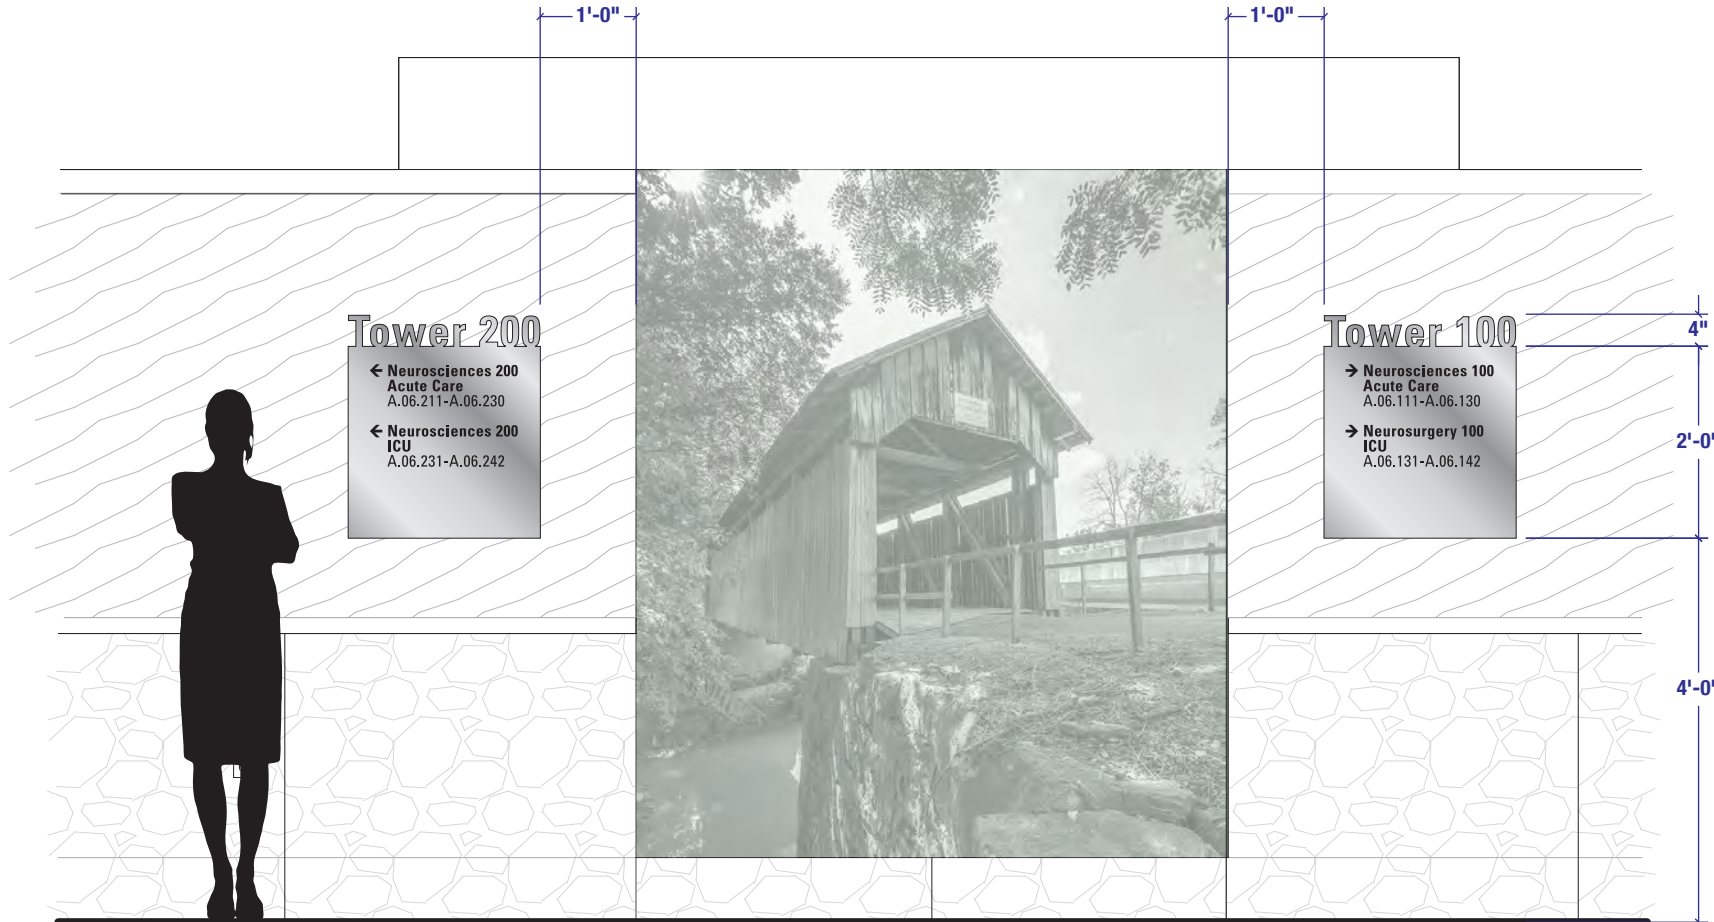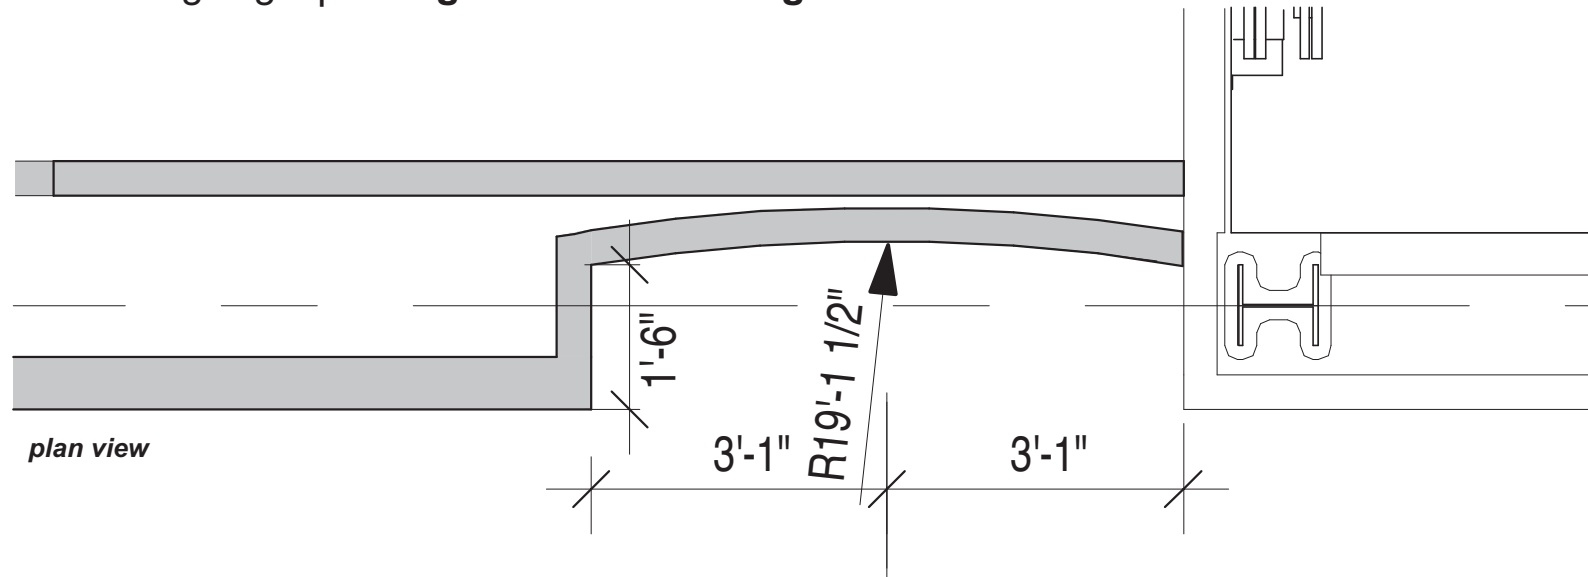


## Typical Elevator Lobby Directional Plaque (PLQ)

2'-0" w x 2'-4" h Brushed aluminum panels with chamfered edges

1/4" Brushed aluminum (horizontal grain)

**NOTE:** Lighting and cove details are by others

**NOTE:** Fabricator is to field verify all dimensions prior to fabrication

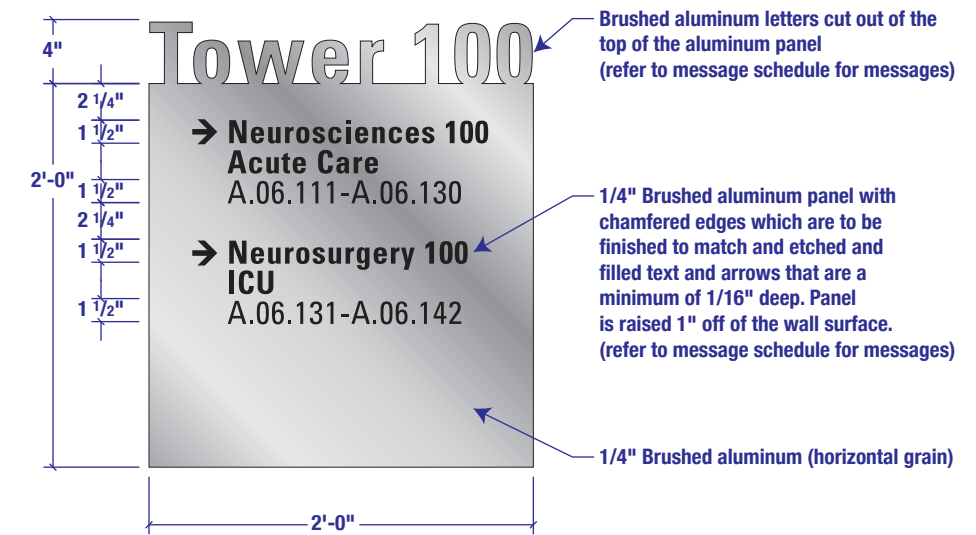

Existing Campus Example

Drawing Title:  
**TYPICAL ELEVATOR LOBBY  
DIRECTIONAL PLAQUE  
(PUBLIC LEVEL)**


**WAYFINDING**

Sign Type  
**PLQ**

**1** TYPICAL ELEVATOR LOBBY DIRECTIONAL PLAQUE (PLQ)  
A832 SCALE: 1/2" = 1'-0"

# UK HealthCare Pavilion A – Public Large Wall Mounted Directory (DRL)

Interior Signage | Design Intent Drawings – scale: 1"= 1'-0"

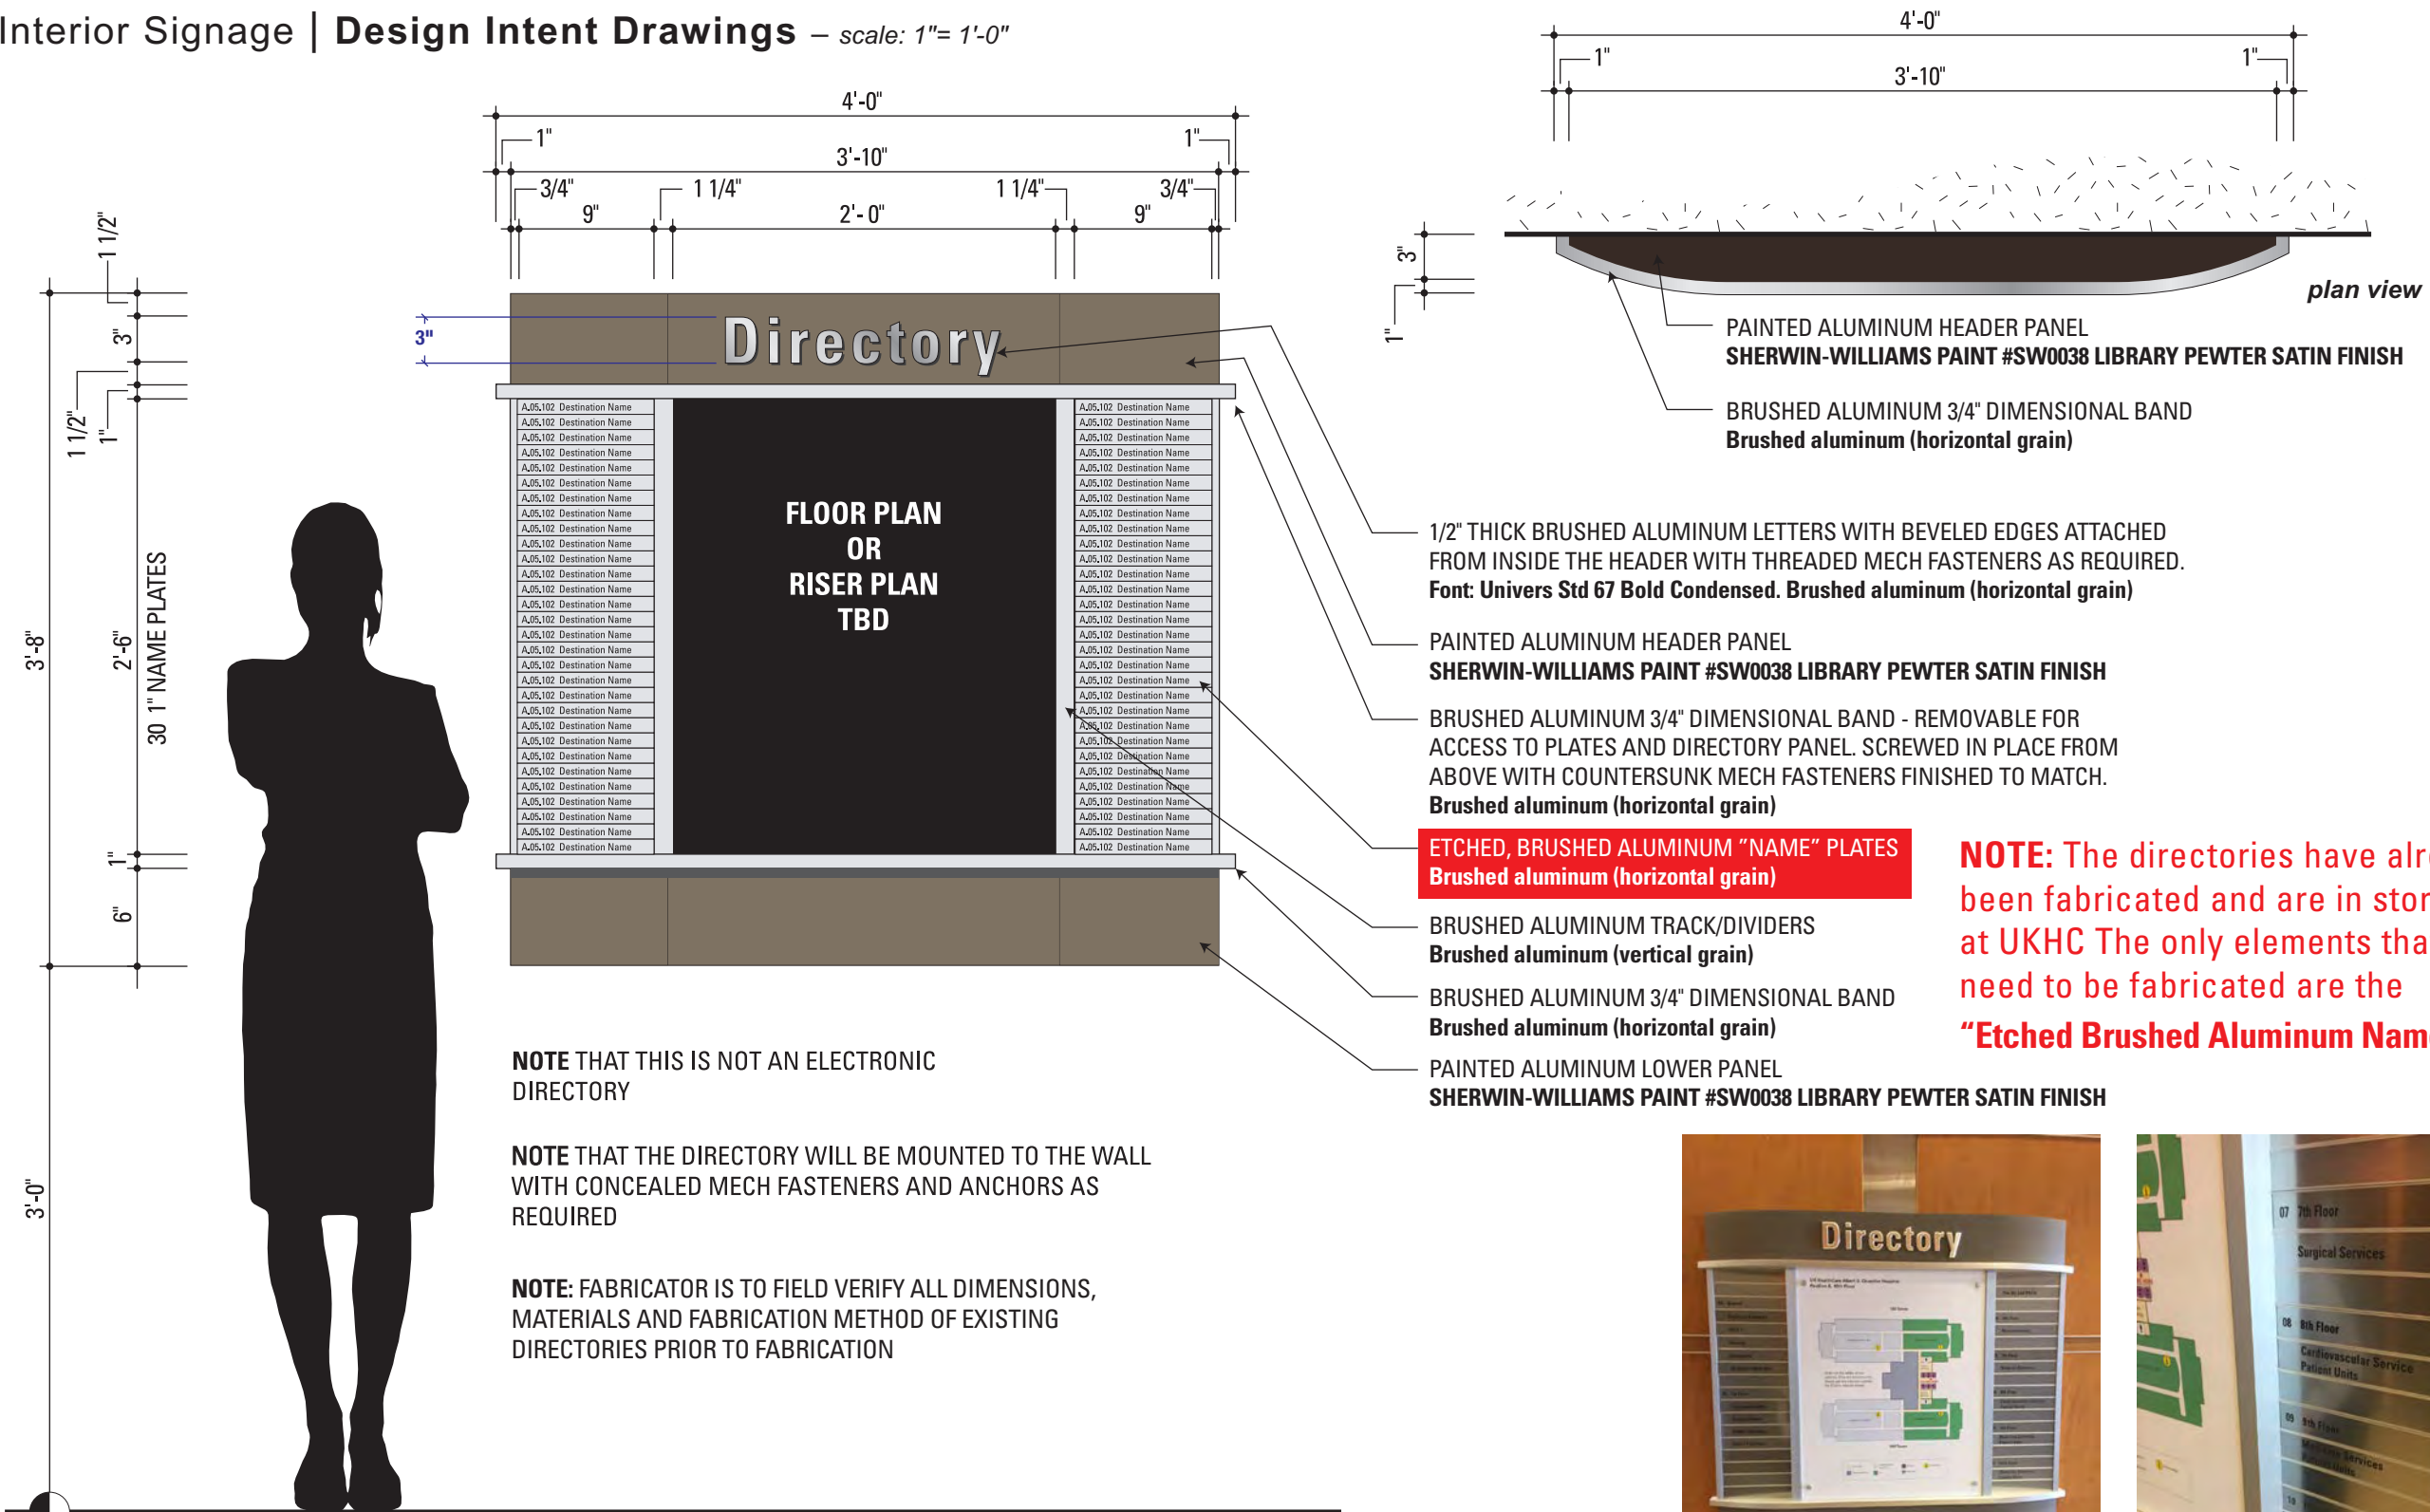

**NOTE: The directories have already been fabricated and are in storage at UKHC. The only elements that need to be fabricated are the "Etched Brushed Aluminum Name Plates"**

**3** PUBLIC LARGE WALL MOUNTED DIRECTORY (DRL)  
A832 SCALE: 1" = 1'-0"



Existing Campus Example

Drawing Title:  
**LARGE WALL MOUNTED DIRECTORY (PUBLIC LEVEL)**  
**WAYFINDING**  
Sign Type  
**DRL**

# UK HealthCare Pavilion A – Pin-Mounted Letters (LTR)

Interior Signage | Design Intent Drawings – scale: 2"= 1'-0"

3" Directory

4" Clerk

10" Tower 100

## Pin-Mounted Letters (LTR)

1/2" thick brushed aluminum letters with beveled edges  
Font: **Univers Std 67 Bold Condensed**  
Brushed aluminum (horizontal grain)

Mounted with threaded pins and double-sided silicon tape

**NOTE:** Sizes will vary based on application and message



Existing Campus Example

Drawing Title:  
**PIN-MOUNTED LETTERS  
(PUBLIC LEVEL)**


**WAYFINDING**

Sign Type

**LTR**

# UK HealthCare Pavilion A – Public Pedestrian Overhead Directional (ODS)

Interior Signage | Design Intent Drawings – scale: 2"= 1'-0"

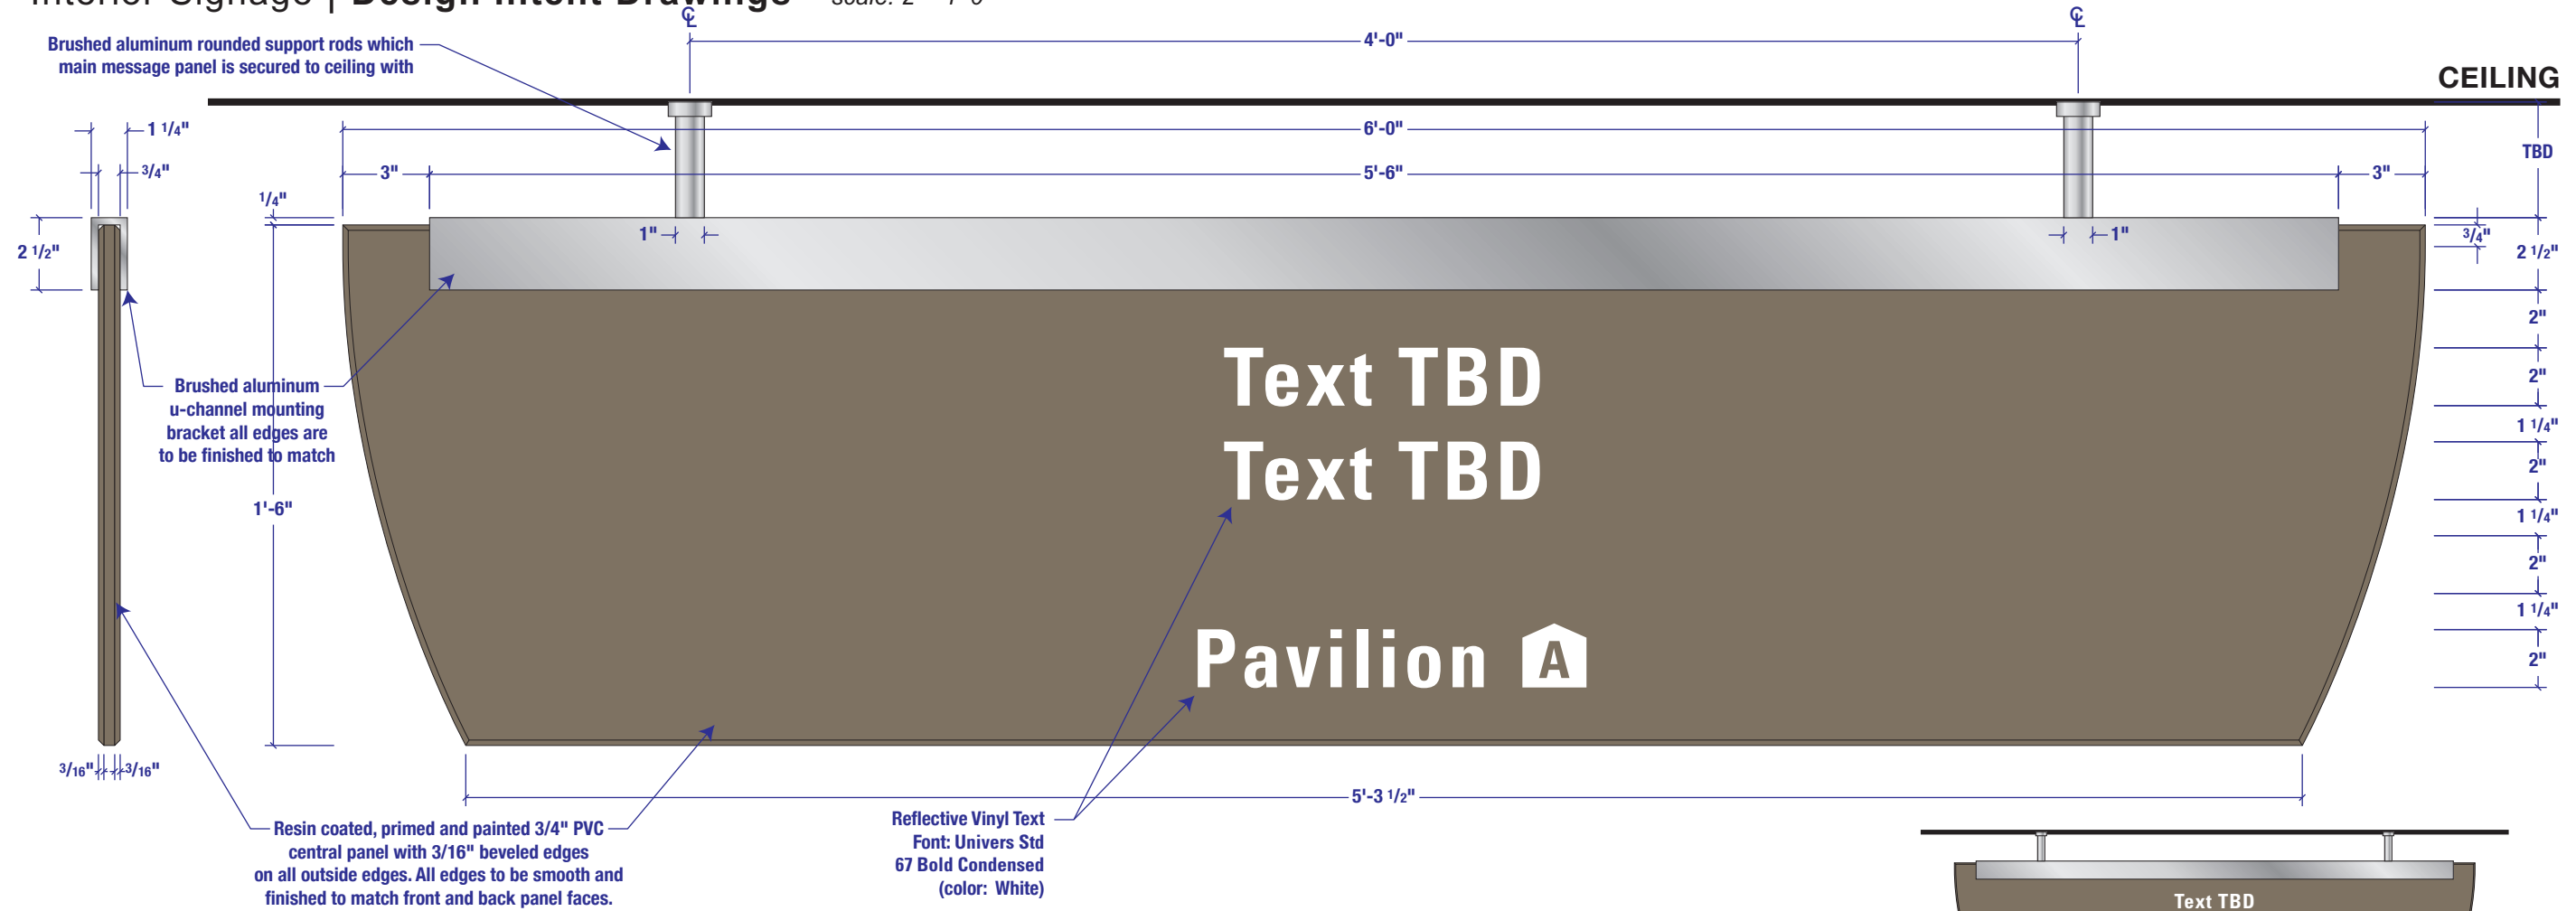

## Public Pedestrian Overhead Directional (ODS)

**NOTE:** This can be a One or Two Sided Sign. Text is always centered.



6'-0" w x 1'-6" h plaque with .1875 beveled edged face panel

Overall sign is painted **SHERWIN-WILLIAMS PAINT #SW0038 LIBRARY PEWTER SATIN FINISH**


5'-6" w x 2 1/2" h x 1 1/4" d brushed aluminum u-channel mounting bracket (horizontal grain)

1" dia x TBD" h brushed aluminum rounded support rods

Reflective vinyl text  
**Font: Univers Std 67 Bold Condensed**  
**(color: White)**

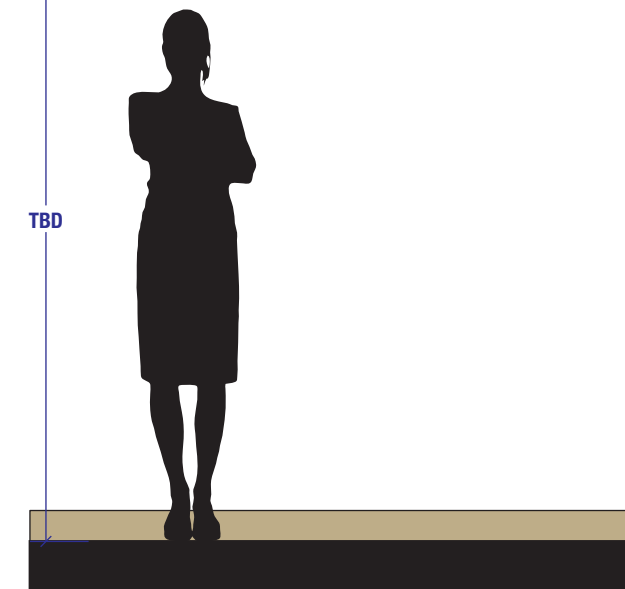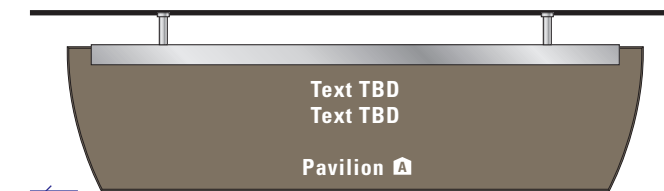

scale 1/2" = 1'-0"

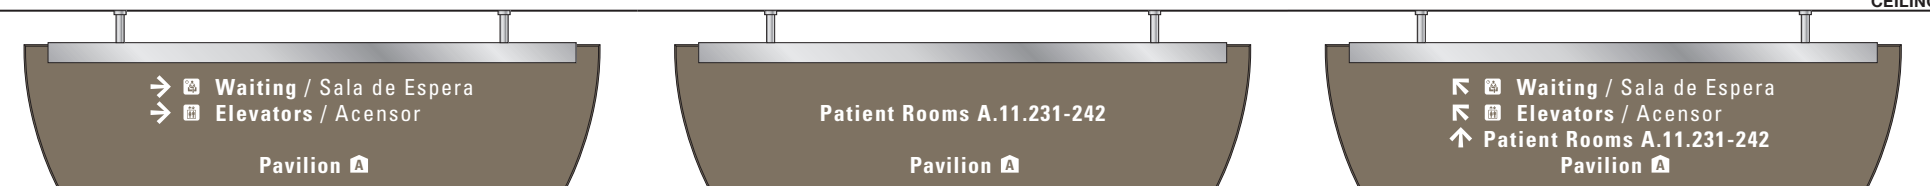


Existing Campus Example

Drawing Title: <b>PEDESTRIAN OVERHEAD                  DIRECTIONAL (PUBLIC LEVEL)</b>
<b>WAYFINDING</b>
Sign Type <b>ODS</b>

# UK HealthCare Pavilion A – Public Pedestrian Overhead Directional (ODS)

Interior Signage | Design Intent Drawings – scale: 2"= 1'-0"

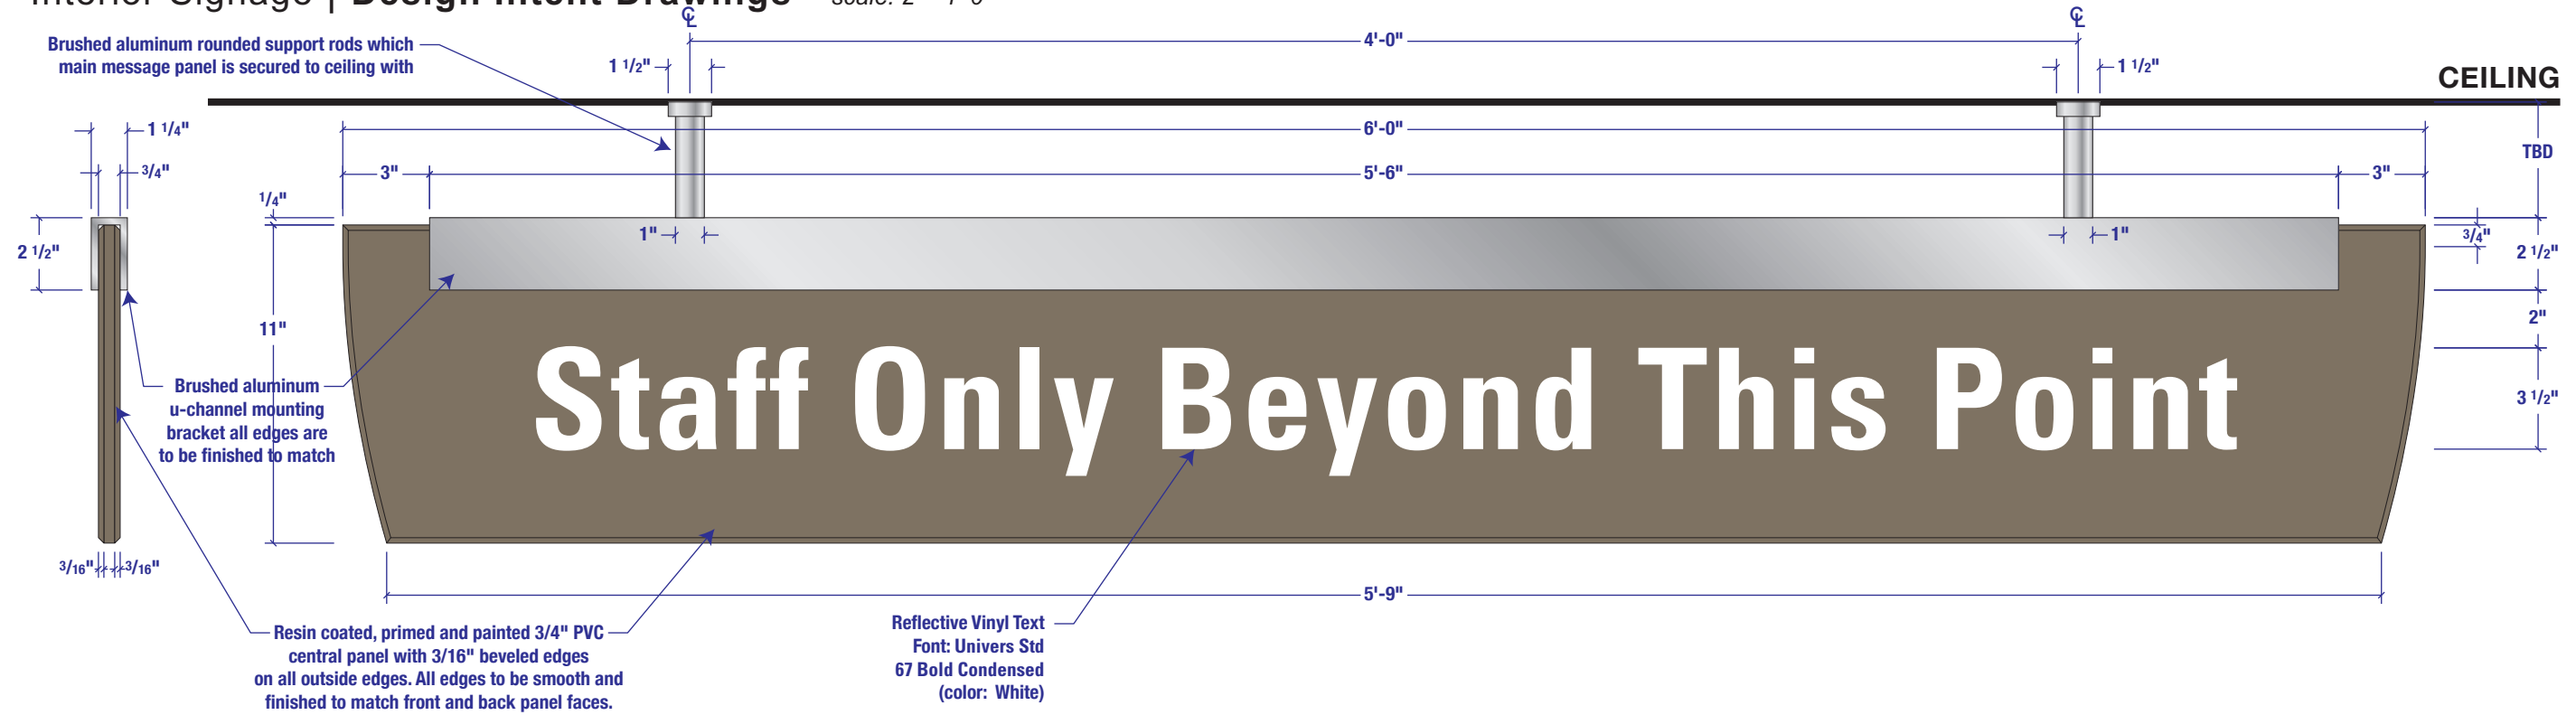

## Public Pedestrian Overhead Directional (ODS)

**NOTE:** This can be a One or Two Sided Sign. Text is always centered.

6'-0"w x 11"h plaque with .1875 beveled edged face panel

Overall sign is painted **SHERWIN-WILLIAMS PAINT #SW0038 LIBRARY PEWTER SATIN FINISH**


5'-6"w x 2 1/2"h x 1 1/4"d brushed aluminum u-channel mounting bracket (horizontal grain)

1"dia x TBD"h brushed aluminum rounded support rods

Reflective vinyl text  
Font: **Univers Std 67 Bold Condensed**  
(color: White)




Existing Campus Example

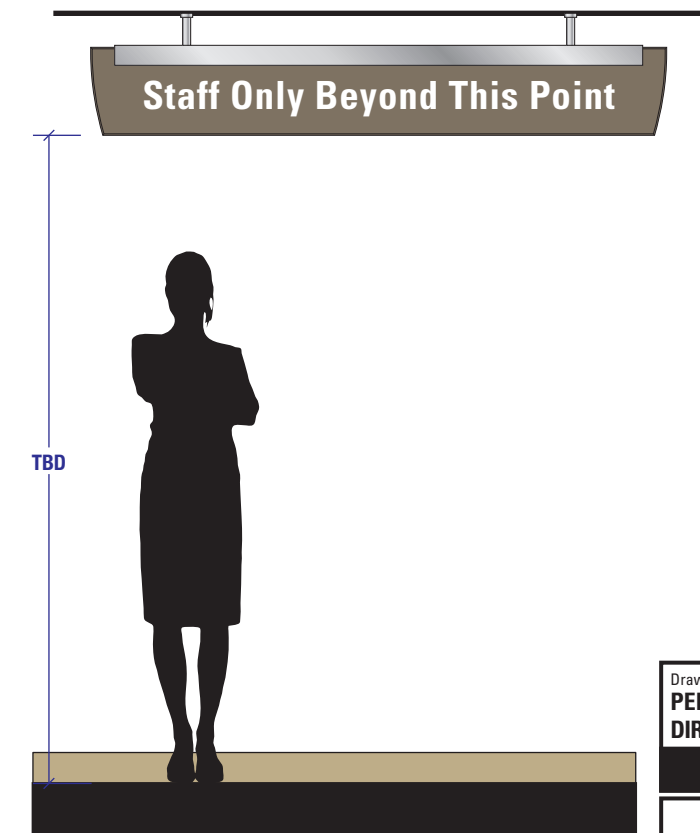

Drawing Title:  
**PEDESTRIAN OVERHEAD  
DIRECTIONAL (PUBLIC LEVEL)**  
**WAYFINDING**  
Sign Type  
**ODS**

# UK HealthCare Pavilion A – Back of House Overhead Directional (SOD)

Interior Signage | Design Intent Drawings – scale: 2"= 1'-0"

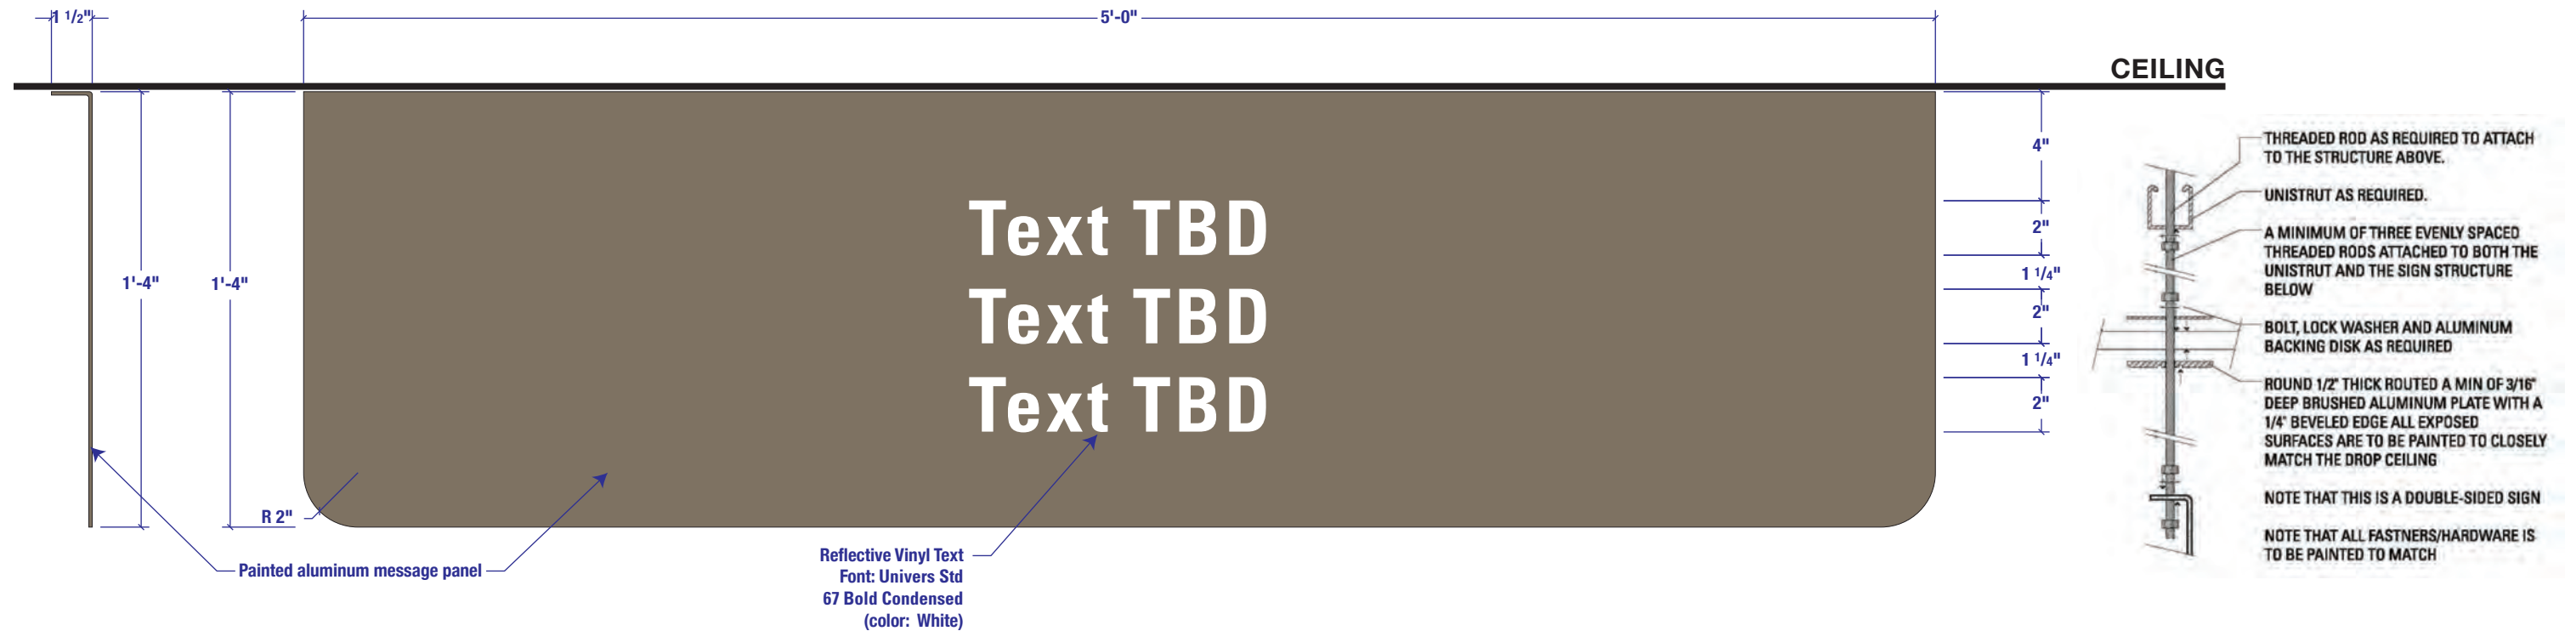


## Back of House Overhead Directional (SOD)

**NOTE:** This can be a One or Two Sided Sign. Text is always centered.


5'-0"w x 1'-4"h x 1/8"t painted aluminum message panel

Overall sign is painted **SHERWIN-WILLIAMS PAINT #SW0038 LIBRARY PEWTER SATIN FINISH**

Reflective vinyl text  
**Font: Univers Std 67 Bold Condensed**  
 (color: White)

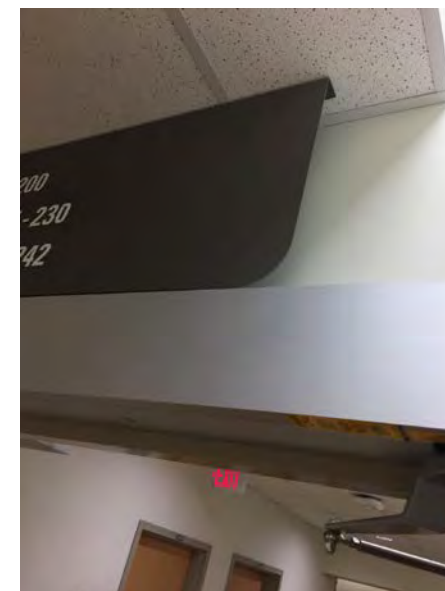

Existing Campus Example

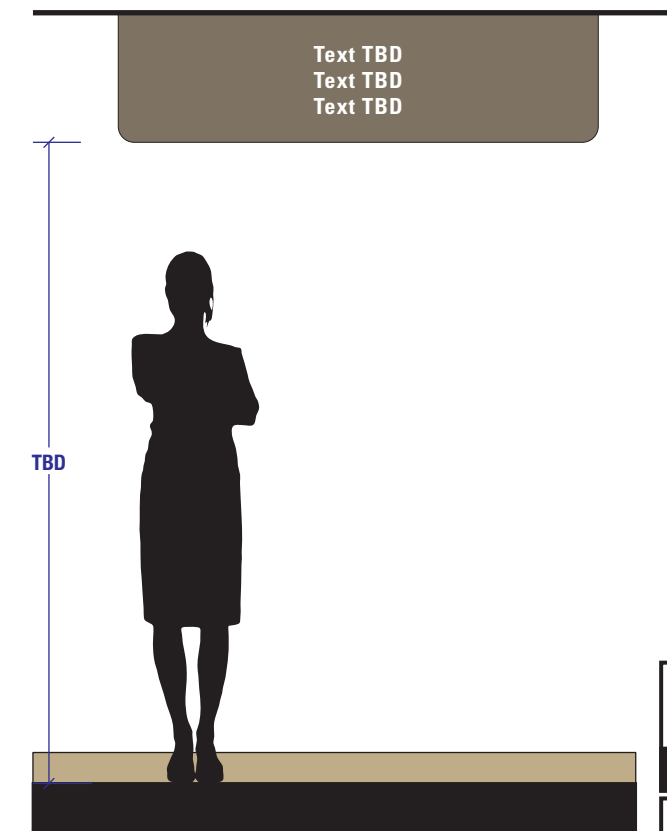


scale 1/2" = 1'-0"

Drawing Title: <b>OVERHEAD DIRECTIONAL (BACK OF HOUSE)</b>
<b>WAYFINDING</b>
Sign Type <b>SOD</b>

# UK HealthCare Pavilion A – Back of House Overhead Directional (SOD)

Interior Signage | Design Intent Drawings – scale: 2"= 1'-0"

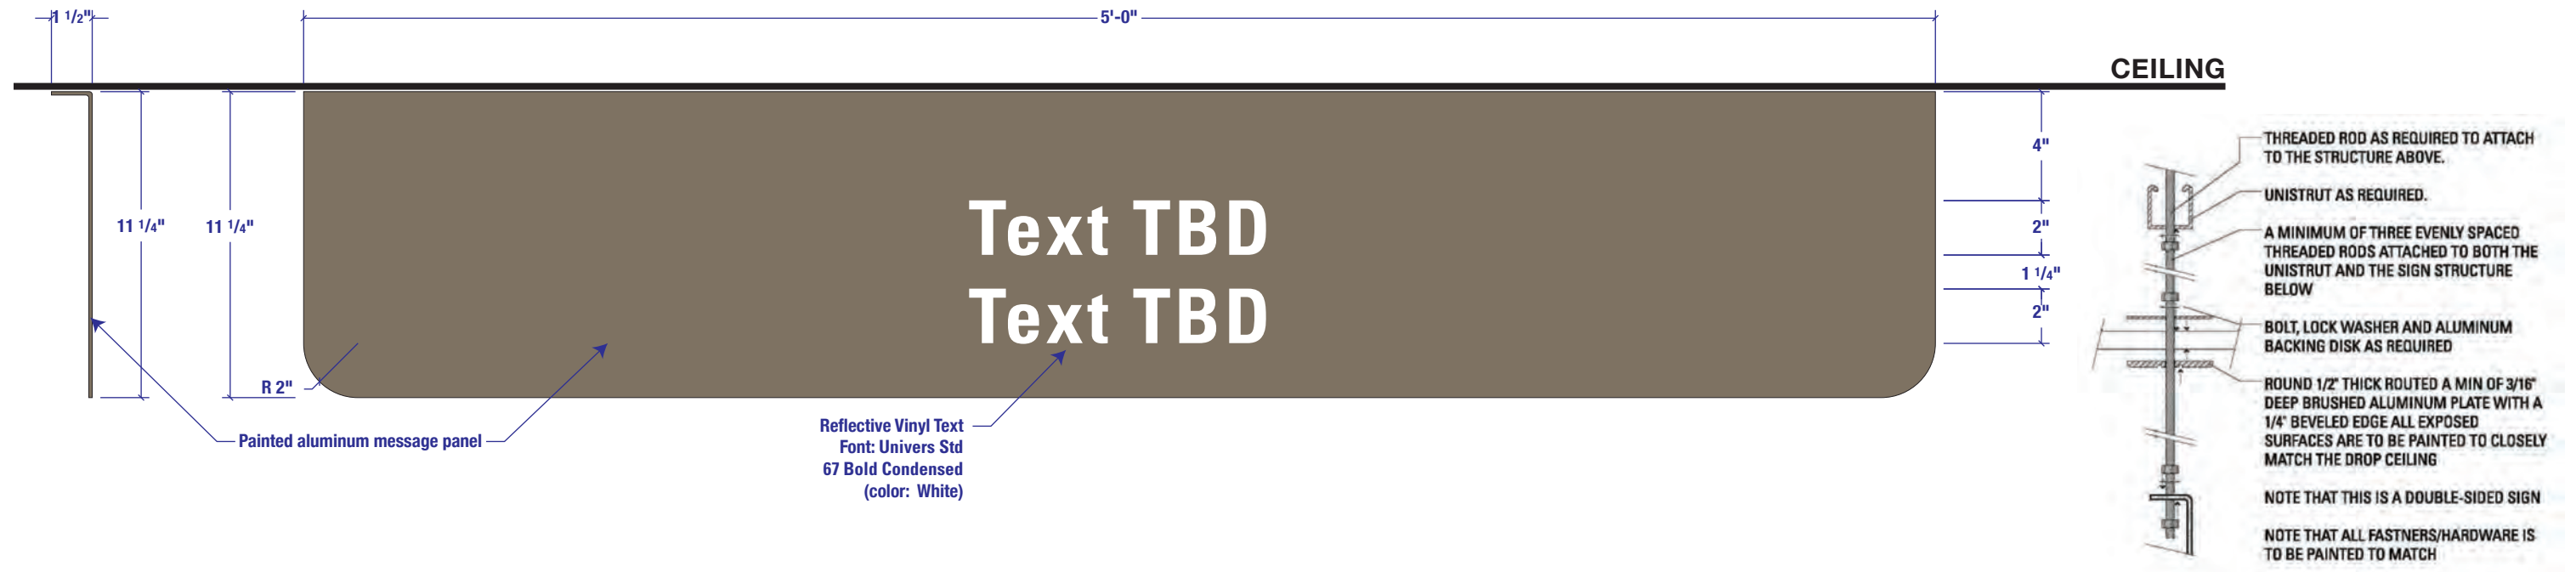



## Back of House Overhead Directional (SOD)

**NOTE:** This can be a One or Two Sided Sign. Text is always centered.


5'-0"w x 11 1/4"h x 1/8"t painted aluminum message panel

Overall sign is painted **SHERWIN-WILLIAMS PAINT #SW0038 LIBRARY PEWTER SATIN FINISH**

Reflective vinyl text  
**Font: Univers Std 67 Bold Condensed**  
(color: White)

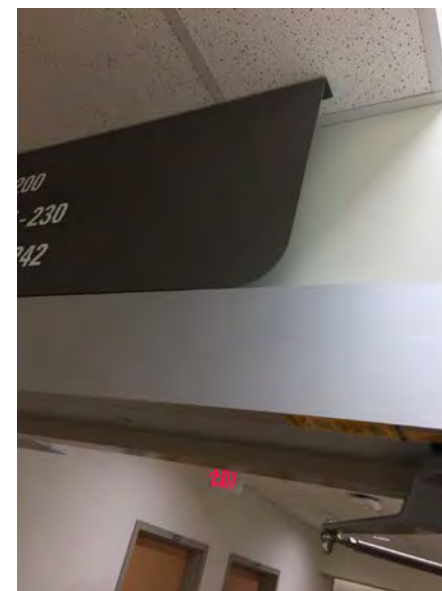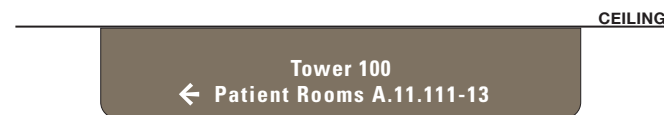


Existing Campus Example

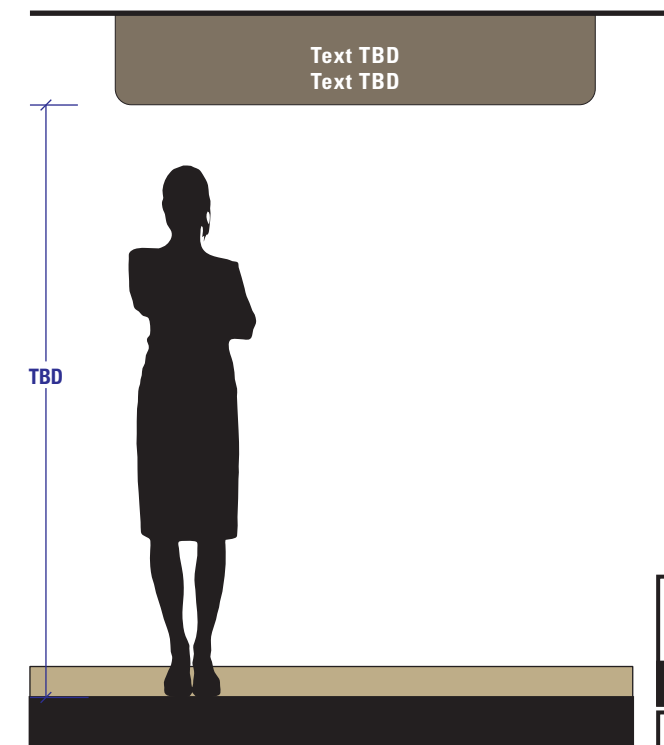

Drawing Title: <b>OVERHEAD DIRECTIONAL (BACK OF HOUSE)</b>
<b>WAYFINDING</b>
Sign Type <b>SOD</b>

# UK HealthCare Pavilion A – Public Typical Blade Sign (BLD)

Interior Signage | Design Intent Drawings – scale: 3"= 1'-0"

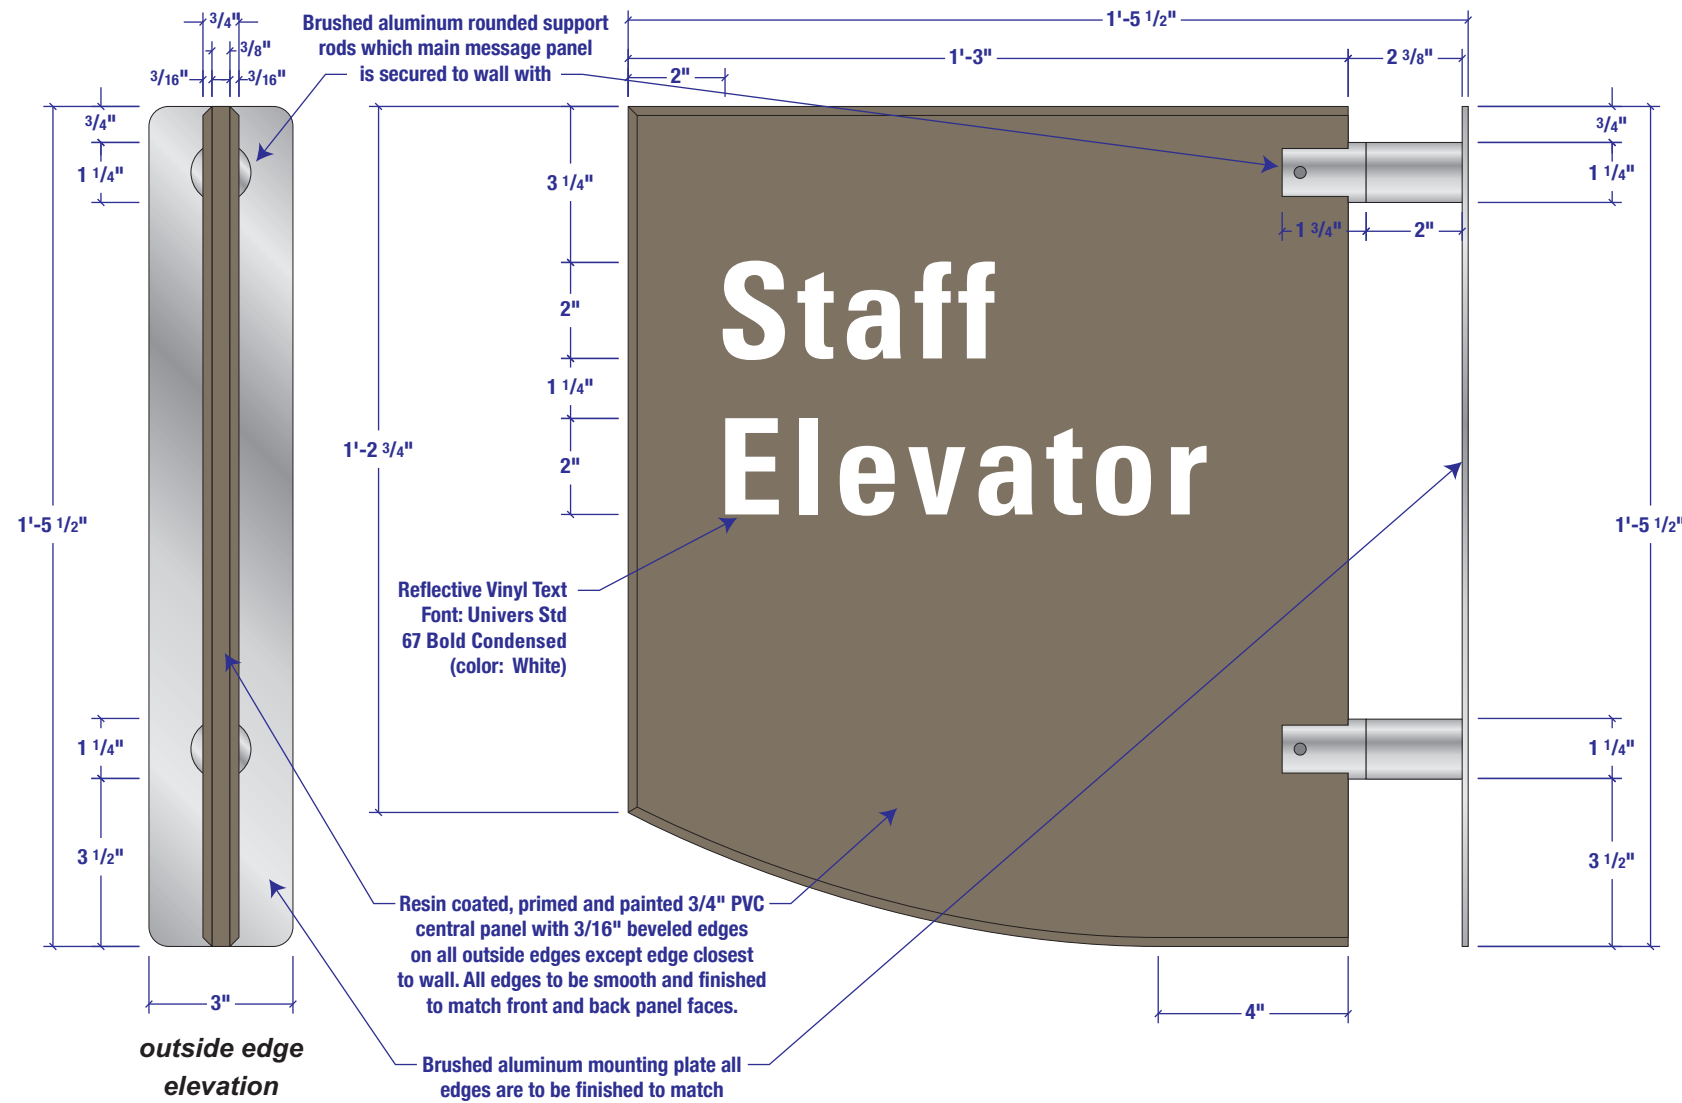

## Public Typical Blade Sign (BLD)

**NOTE: This is a Two Sided Sign.** Text is always justified to the outside edge.

1'-3"w x 1'-5 1/2"h plaque with .1875 beveled edged face panel



Overall sign is painted **SHERWIN-WILLIAMS PAINT #SW0038 LIBRARY PEWTER SATIN FINISH**

3"w x 1'-5 1/2"h brushed aluminum mounting plate (vertical grain)

1 1/4"dia x 3 3/4"l brushed aluminum rounded support rods

Reflective vinyl text


**Font: Univers Std 67 Bold Condensed (color: White)**

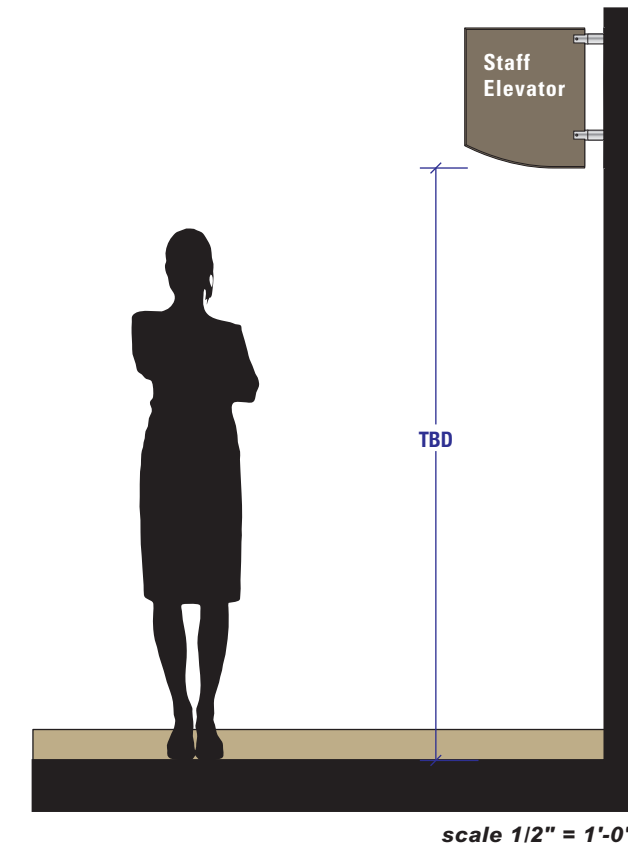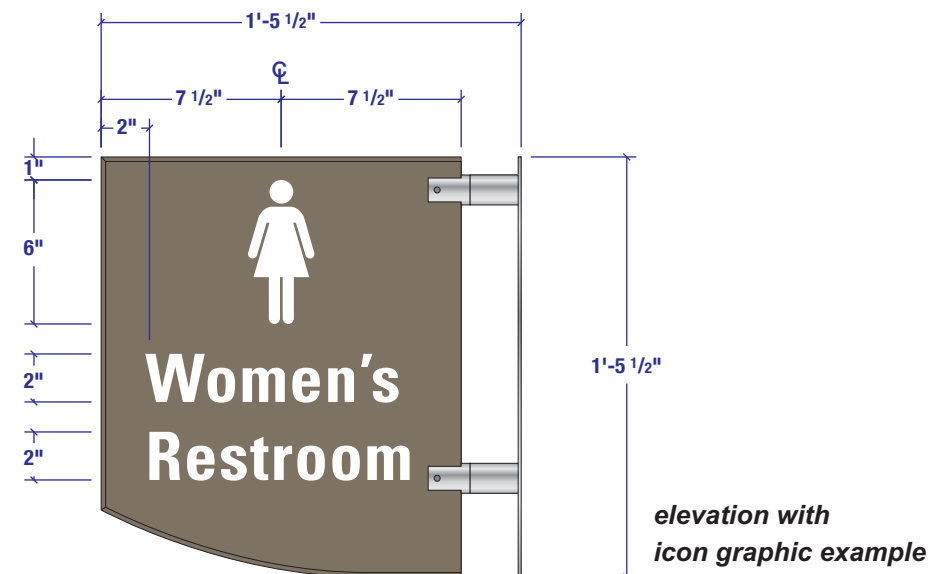


Drawing Title:  
**TYPICAL BLADE SIGN (PUBLIC LEVEL)**  
**WAYFINDING**  
Sign Type  
**BLD**

# UK HealthCare Pavilion A – Back of House Typical Blade Sign (SBD)

Interior Signage | Design Intent Drawings – scale: 3"= 1'-0"

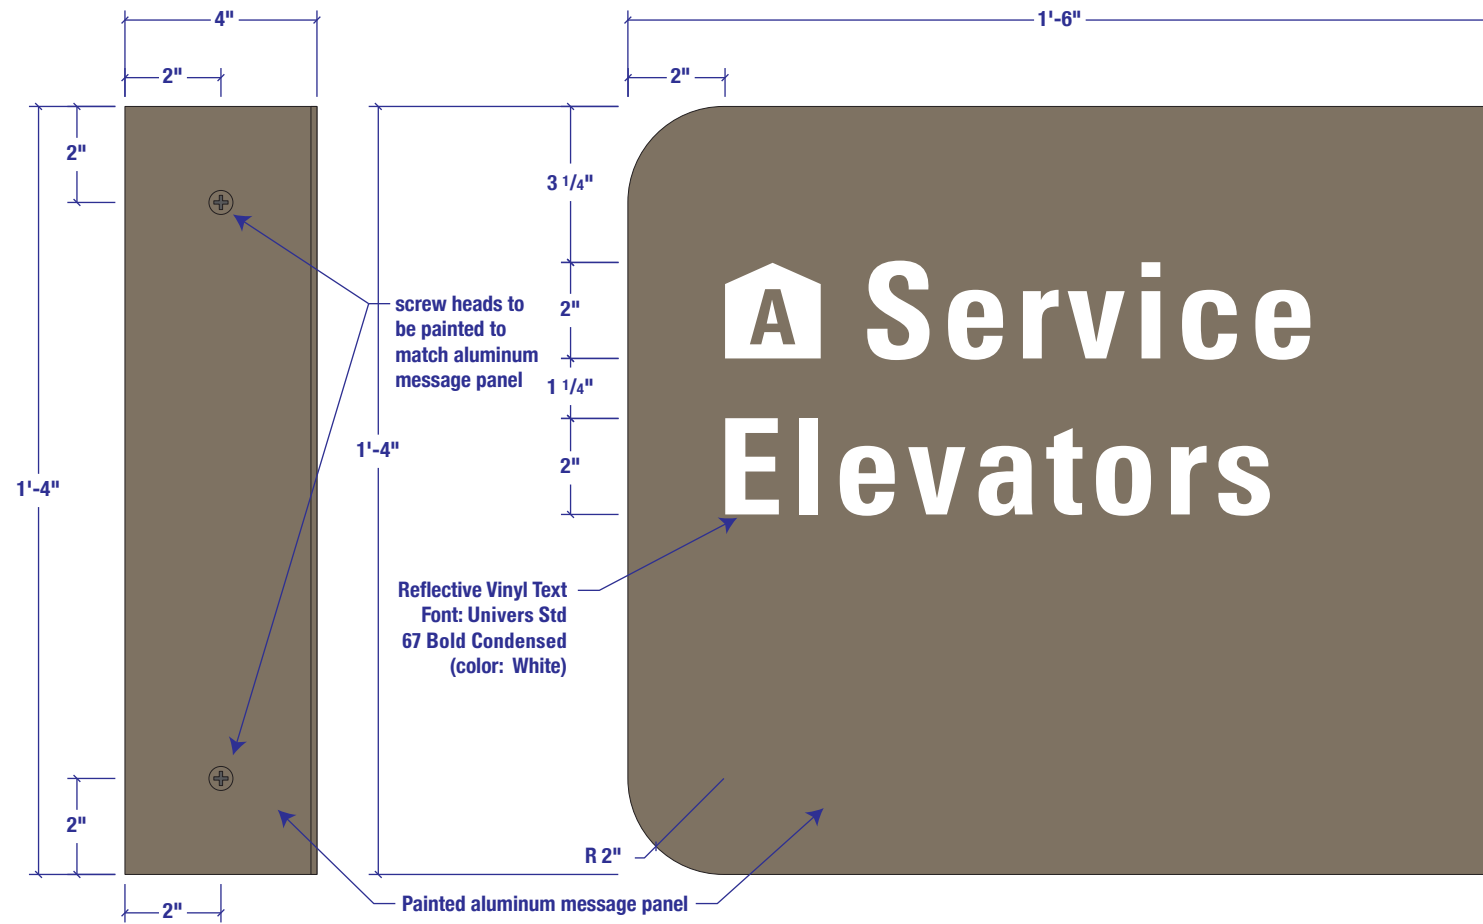

outside edge elevation

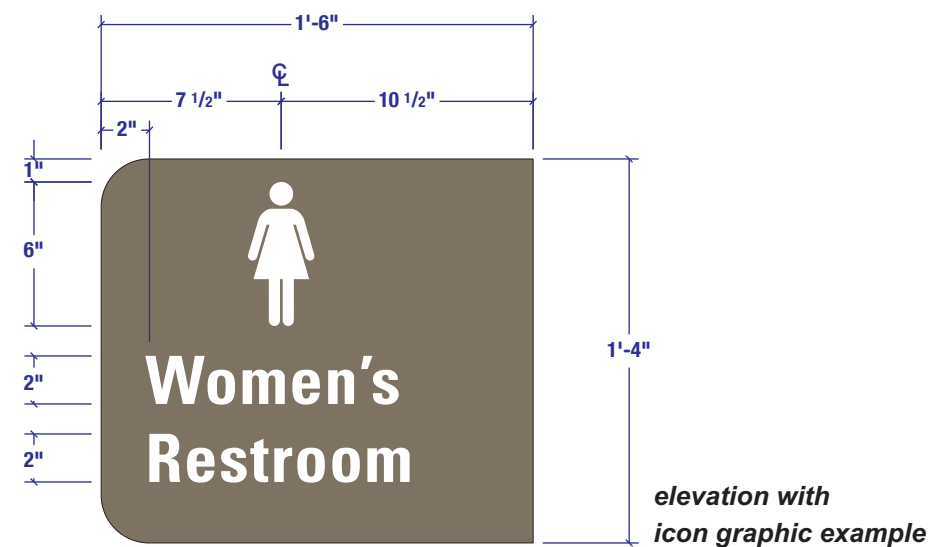

elevation with icon graphic example


## Back of House Typical Blade Sign (SBD)

**NOTE:** This can be a One or Two Sided Sign. Text is always justified to the outside edge.

1'-6"w x 1'-4"h x 1/8"t painted aluminum message panel. Screw heads to be painted to match message panel.

Overall sign is painted **SHERWIN-WILLIAMS PAINT #SW0038 LIBRARY PEWTER SATIN FINISH**

Reflective vinyl text  
**Font: Univers Std 67 Bold Condensed**  
**(color: White)**

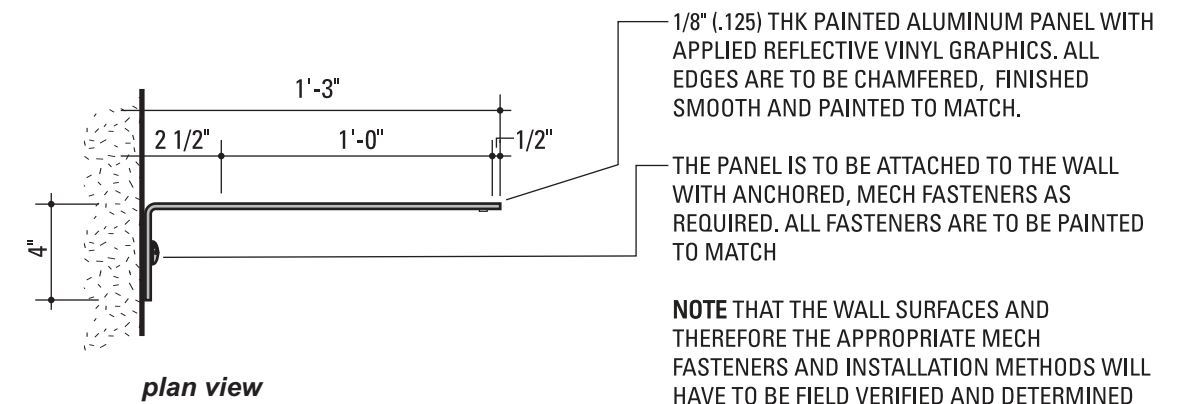


plan view

**NOTE** THAT THE WALL SURFACES AND THEREFORE THE APPROPRIATE MECH FASTENERS AND INSTALLATION METHODS WILL HAVE TO BE FIELD VERIFIED AND DETERMINED FOR EACH CIRCUMSTANCE.



Existing Campus Example

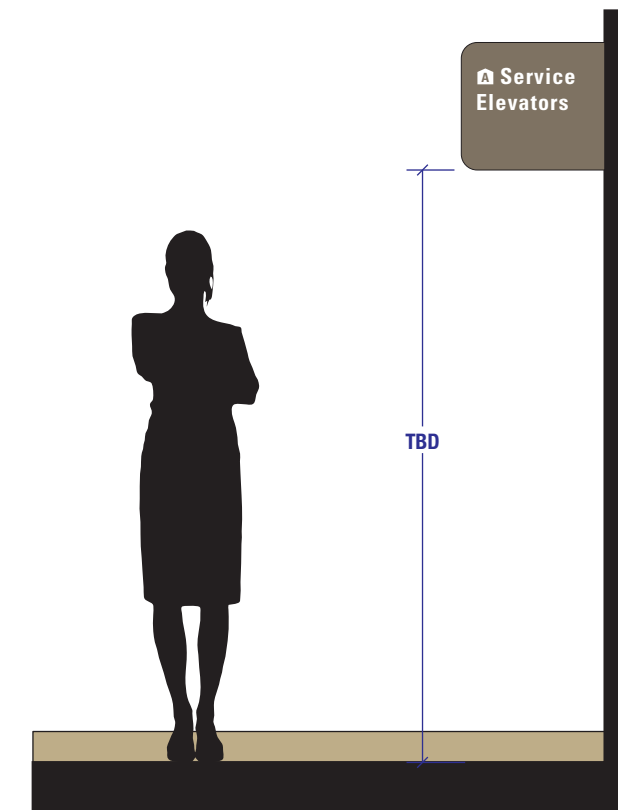

scale 1/2" = 1'-0"


Drawing Title:  
**TYPICAL BLADE SIGN  
 (BACK OF HOUSE)**

**WAYFINDING**

Sign Type  
**SBD**

# UK HealthCare Pavilion A – Primary Room Identifier (RID)

Interior Signage | Design Intent Drawings – scale: 6"= 1'-0"

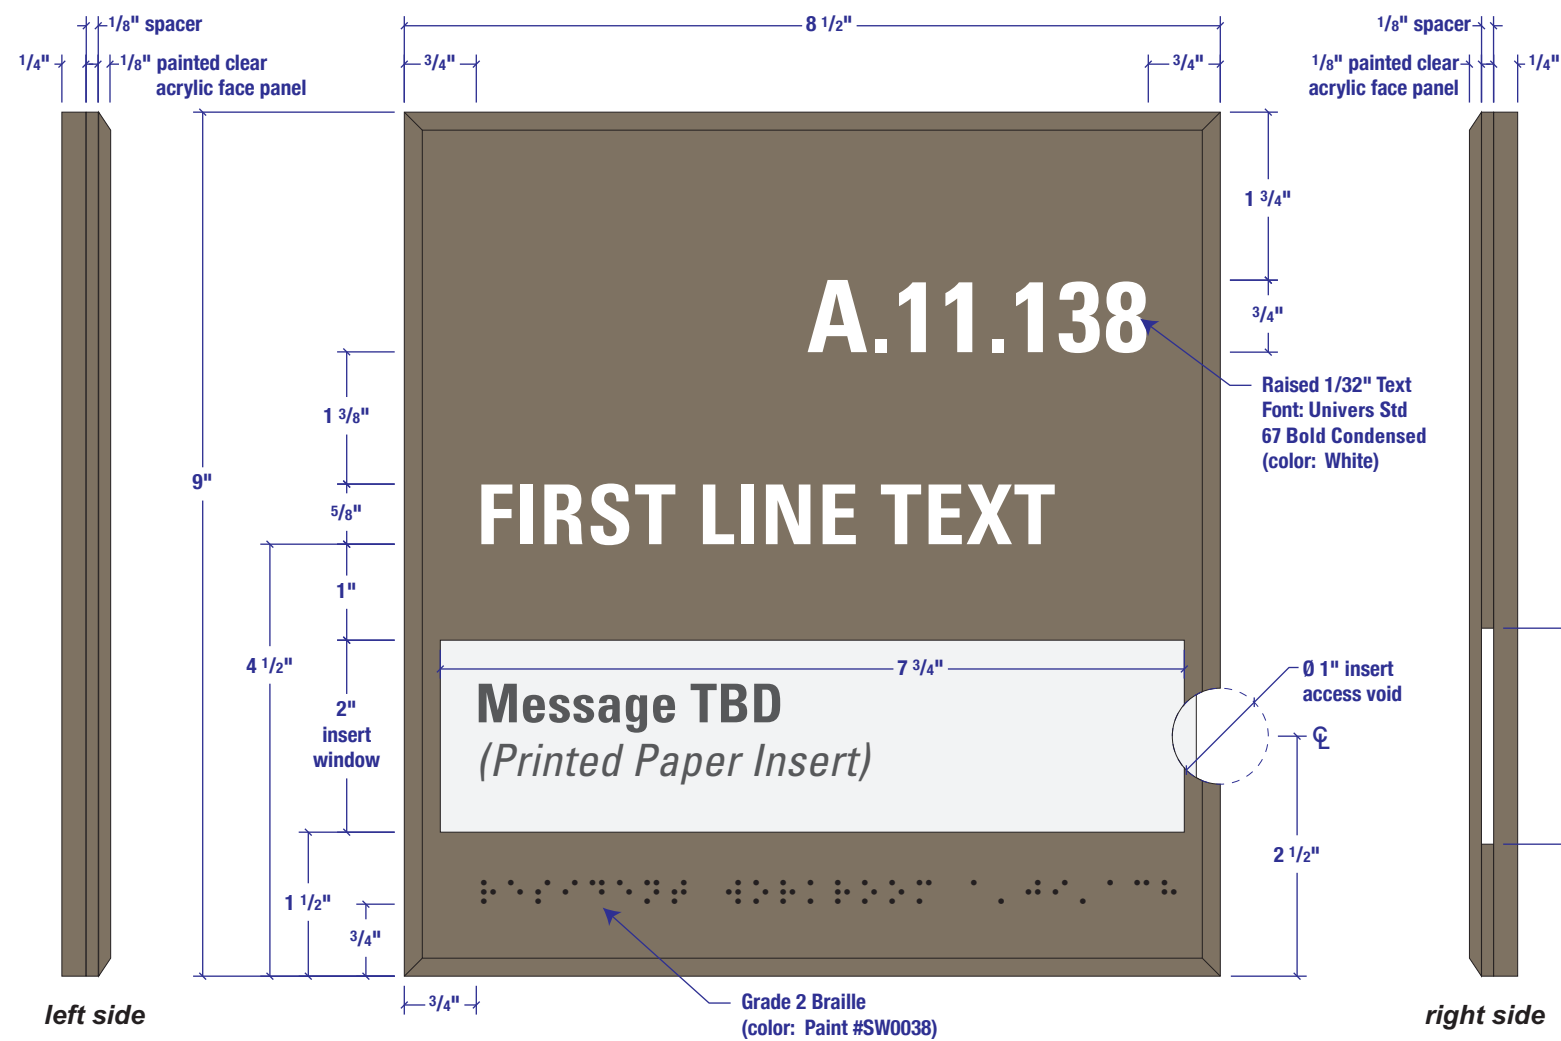

## Primary Room Identifier (RID)

8.5"w x 9"h plaque with .125 beveled edged face panel




1/8" clear acrylic face panel

1/8" right sided paper insert void with 1" diameter thumb void. The increased depth and thumb void will help with daily updating of various inserts.

Overall sign is painted **SHERWIN-WILLIAMS PAINT #SW0038 LIBRARY PEWTER SATIN FINISH** with masked areas for the insert clear window.

1/32" (or 1/16") raised white text  
**Font: Univers Std 67 Bold Condensed (color: White)**


Grade 2 Braille **SHERWIN-WILLIAMS PAINT #SW0038 LIBRARY PEWTER SATIN FINISH**

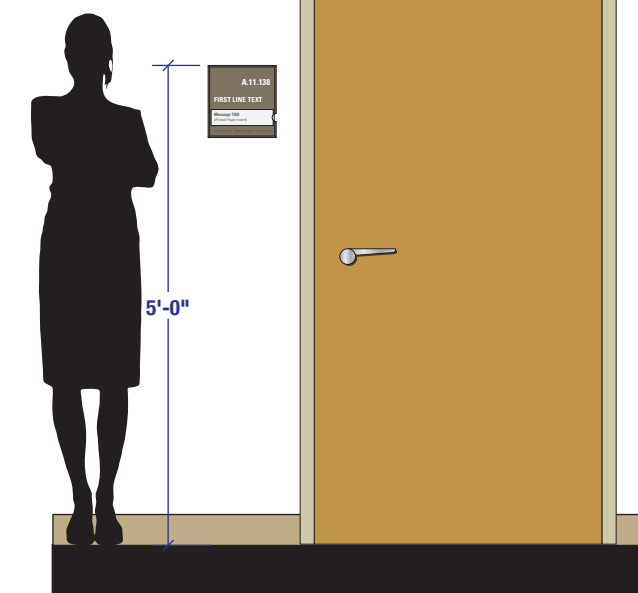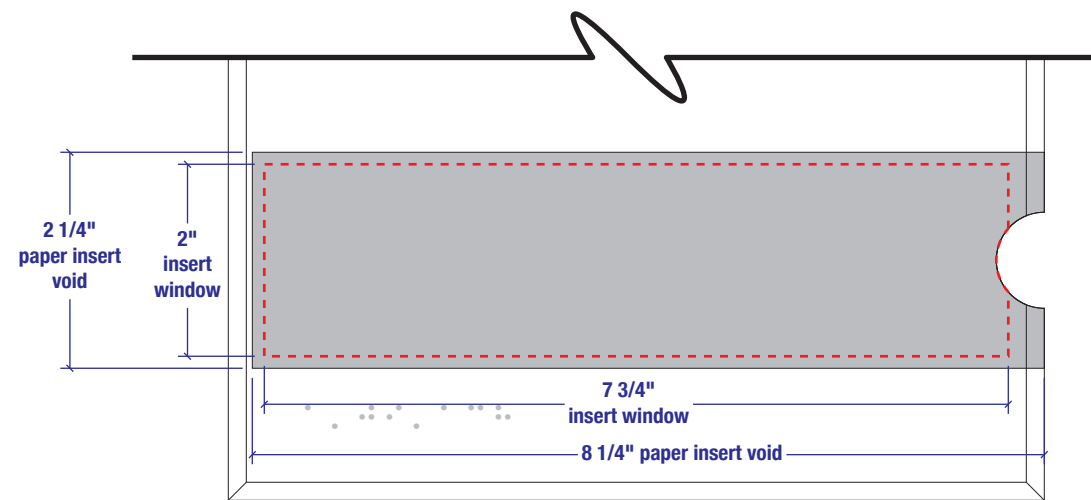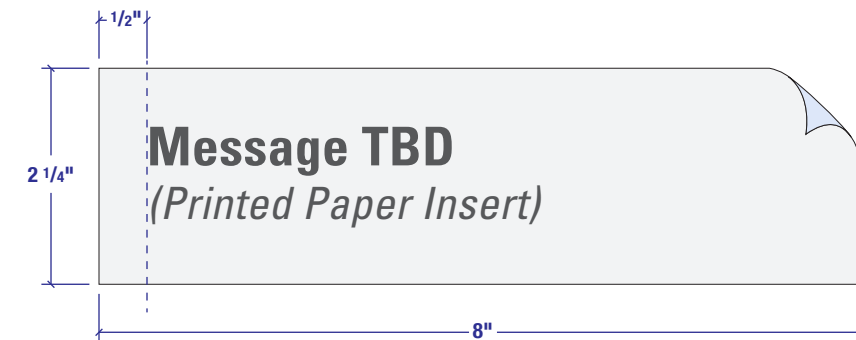

Drawing Title:  
**PRIMARY ROOM IDENTIFIER (PUBLIC LEVEL)**  
**WAYFINDING**  
 Sign Type  
**RID**

# UK HealthCare Pavilion A – Primary Room Identifier (RID)

Interior Signage | Design Intent Drawings – scale: 6"= 1'-0"

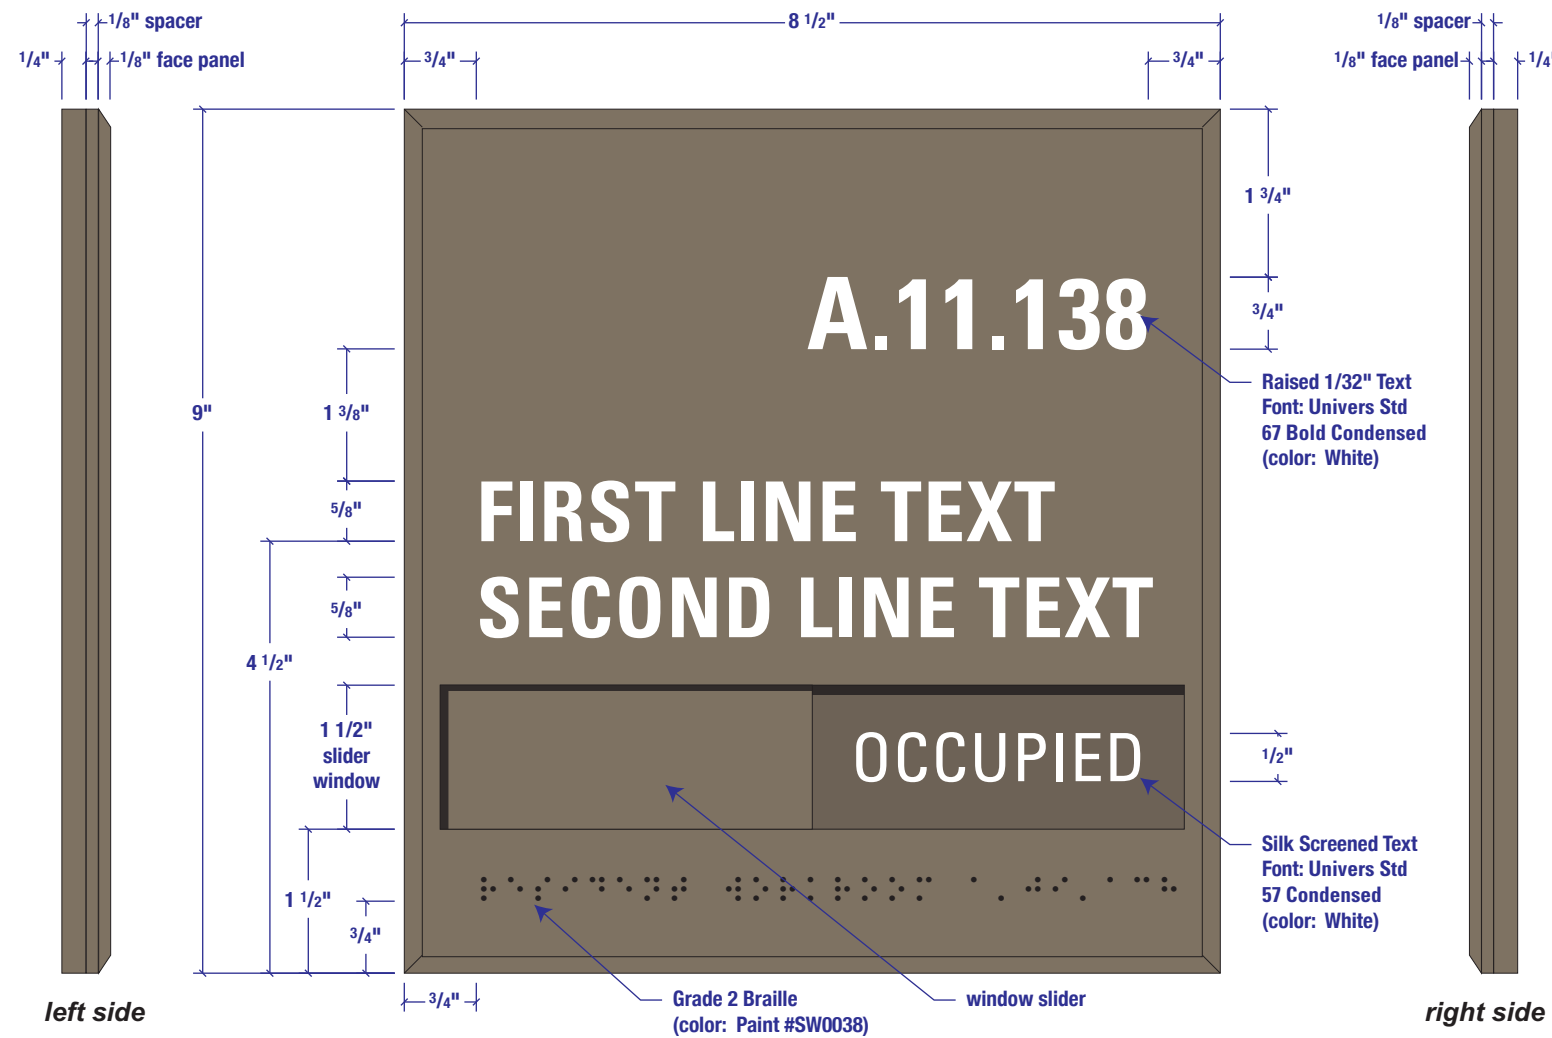

## Primary Room Identifier (RID)

8.5"w x 9"h plaque with .125 beveled edged face panel


Silk screened white text applied to 1/4" back panel "OPEN" and "OCCUPIED" with window slider which can slide left and right horizontally.

Font: **Univers Std 57 Condensed**  
 (color: White)

Overall sign is painted **SHERWIN-WILLIAMS PAINT #SW0038 LIBRARY PEWTER SATIN FINISH**

1/32" (or 1/16") raised white text  
 Font: **Univers Std 67 Bold Condensed**  
 (color: White)

Grade 2 Braille **SHERWIN-WILLIAMS PAINT #SW0038 LIBRARY PEWTER SATIN FINISH**

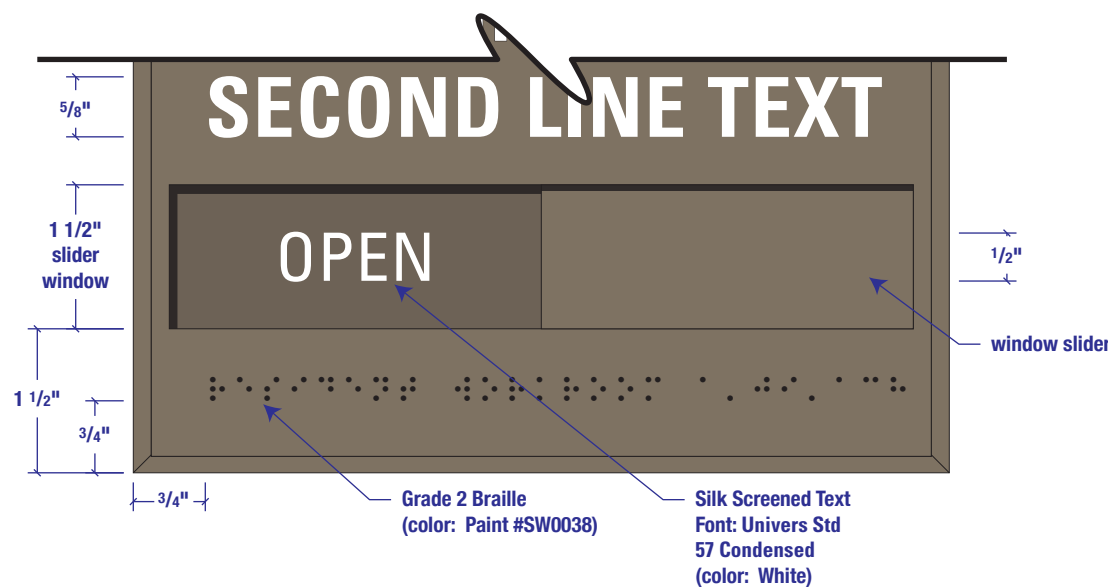


scale 1/2" = 1'-0"

Drawing Title: <b>PRIMARY ROOM IDENTIFIER (PUBLIC LEVEL)</b> <b>WAYFINDING</b> Sign Type <b>RID</b>
---

# UK HealthCare Pavilion A – Primary Room Identifier (RID)

Interior Signage | Design Intent Drawings – scale: 6"= 1'-0"

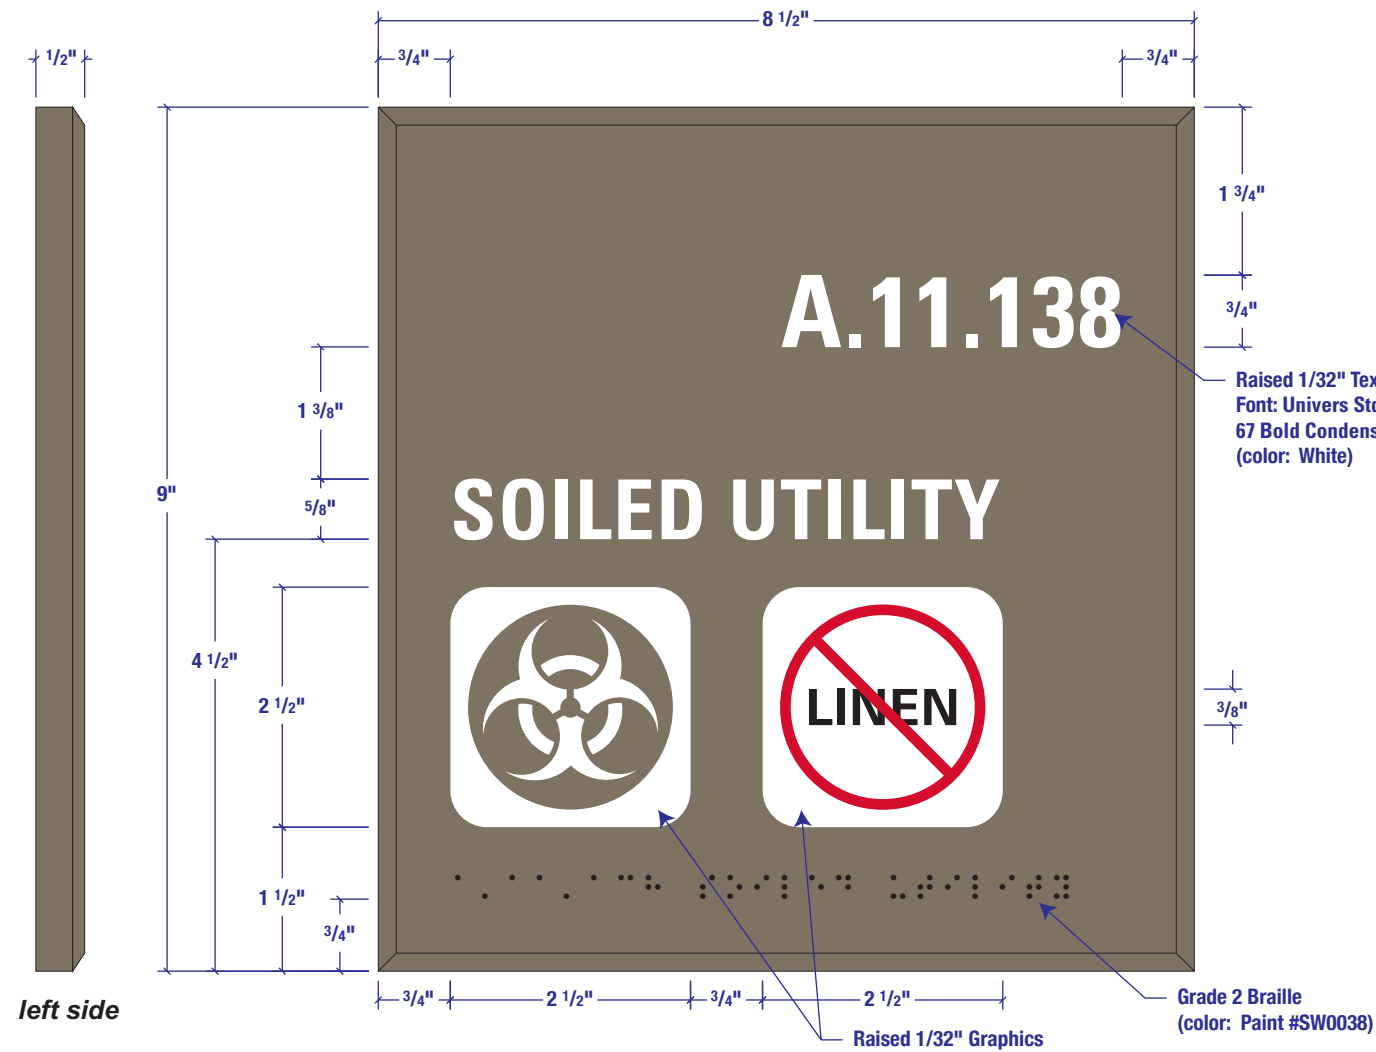

## Primary Room Identifier (RID)

8.5"w x 9"h plaque with .125 beveled edged face panel

Overall sign is painted **SHERWIN-WILLIAMS PAINT #SW0038 LIBRARY PEWTER SATIN FINISH**


1/32" (or 1/16") raised white text

**Font: Univers Std 67 Bold Condensed**  
 (color: White)

Grade 2 Braille **SHERWIN-WILLIAMS PAINT #SW0038 LIBRARY PEWTER SATIN FINISH**



Existing Campus Example

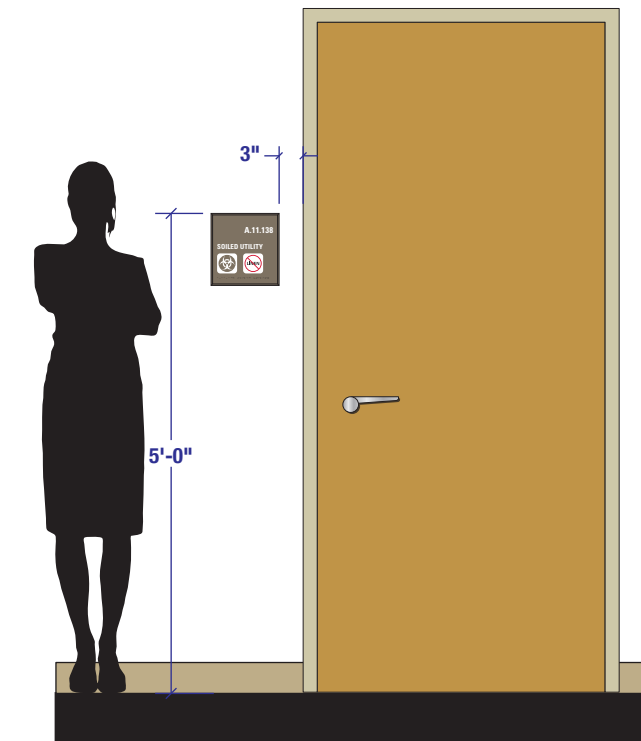


scale 1/2" = 1'-0"

Drawing Title: <b>PRIMARY ROOM IDENTIFIER (PUBLIC LEVEL)</b> <b>WAYFINDING</b> Sign Type <b>RID</b>
---

# UK HealthCare Pavilion A – Primary Room Identifier (RID)

Interior Signage | Design Intent Drawings – scale: 6"= 1'-0"

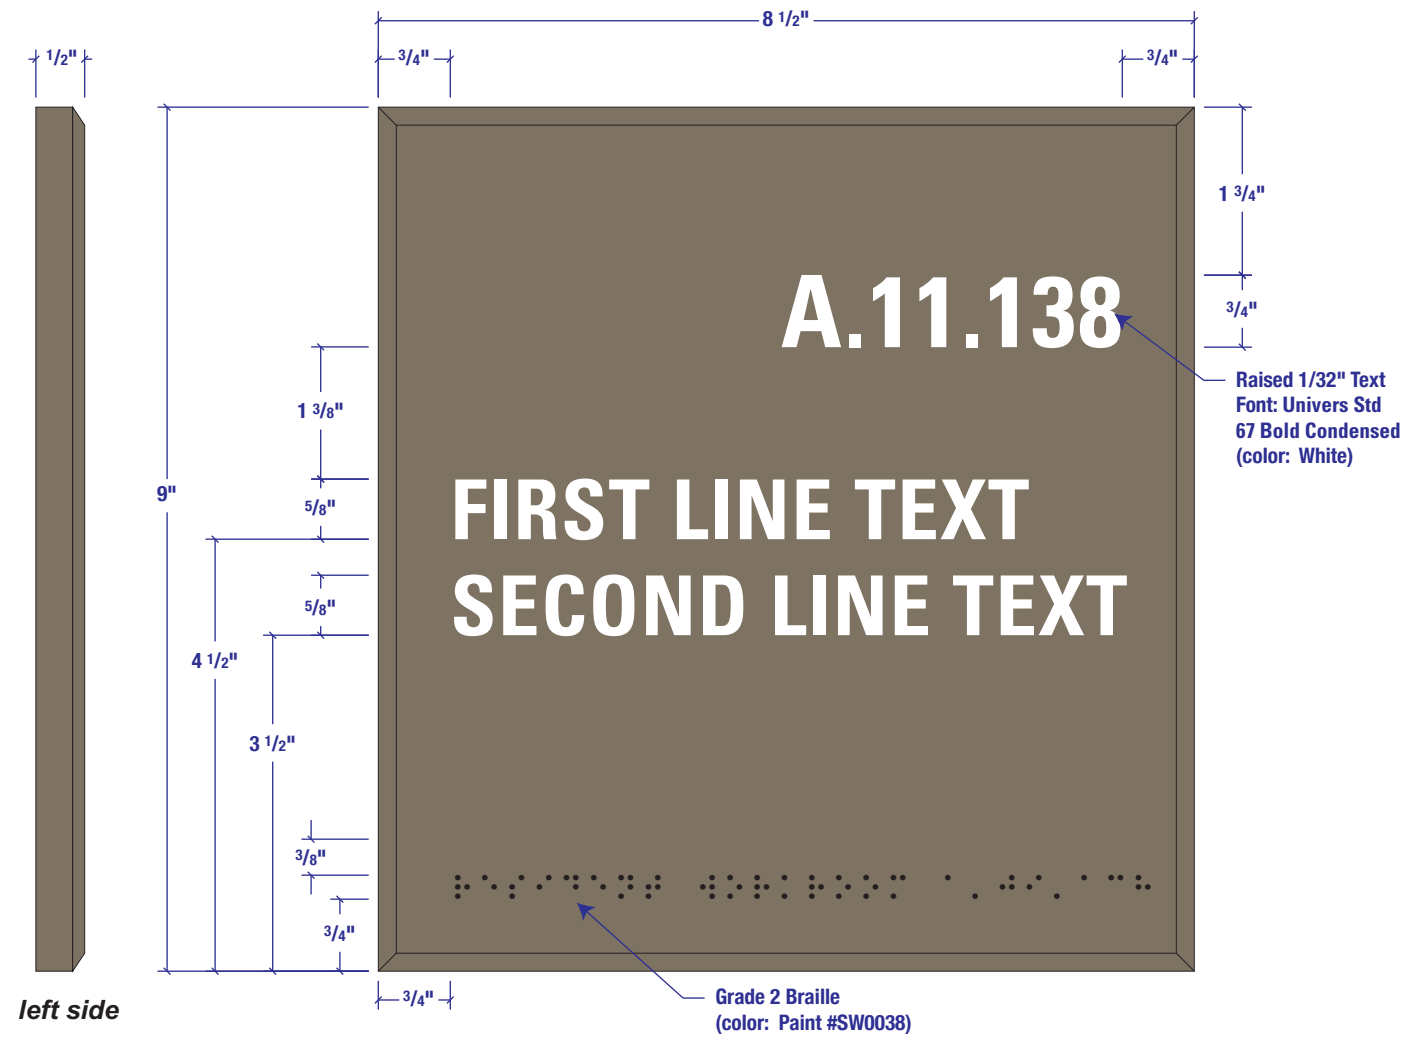

## Primary Room Identifier (RID)

8.5"w x 9"h plaque with .125 beveled edged face panel

Overall sign is painted **SHERWIN-WILLIAMS PAINT #SW0038 LIBRARY PEWTER SATIN FINISH**


1/32" (or 1/16") raised white text

**Font: Univers Std 67 Bold Condensed**  
(color: White)

Grade 2 Braille **SHERWIN-WILLIAMS PAINT #SW0038 LIBRARY PEWTER SATIN FINISH**



Existing Campus Example

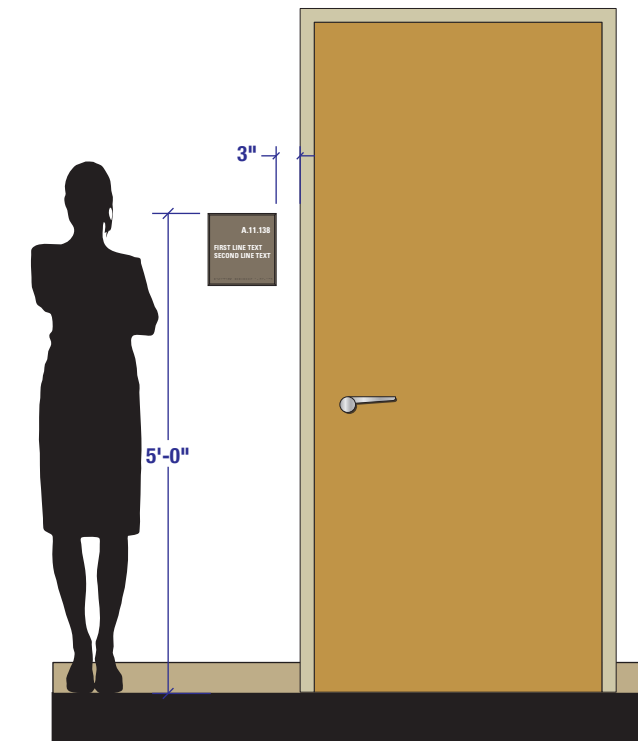

scale 1/2" = 1'-0"

Drawing Title: <b>PRIMARY ROOM IDENTIFIER (PUBLIC LEVEL)</b>
<b>WAYFINDING</b>
Sign Type <b>RID</b>

# UK HealthCare Pavilion A – Primary Room Identifier (RID)

Interior Signage | Design Intent Drawings – scale: 6"= 1'-0"

## Primary Room Identifier (RID)




8.5"w x 9"h plaque with .125 beveled edged face panel

Overall sign is painted **SHERWIN-WILLIAMS PAINT #SW0038 LIBRARY PEWTER SATIN FINISH**

1/32" (or 1/16") raised white text

**Font: Univers Std 67 Bold Condensed**  
(color: White)

Grade 2 Braille **SHERWIN-WILLIAMS PAINT #SW0038 LIBRARY PEWTER SATIN FINISH**

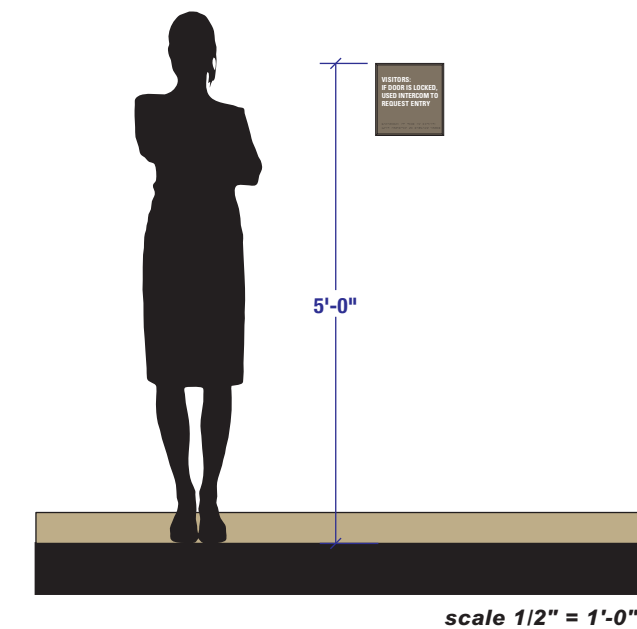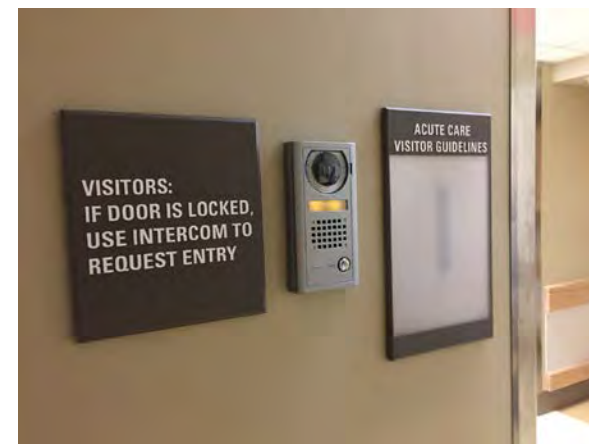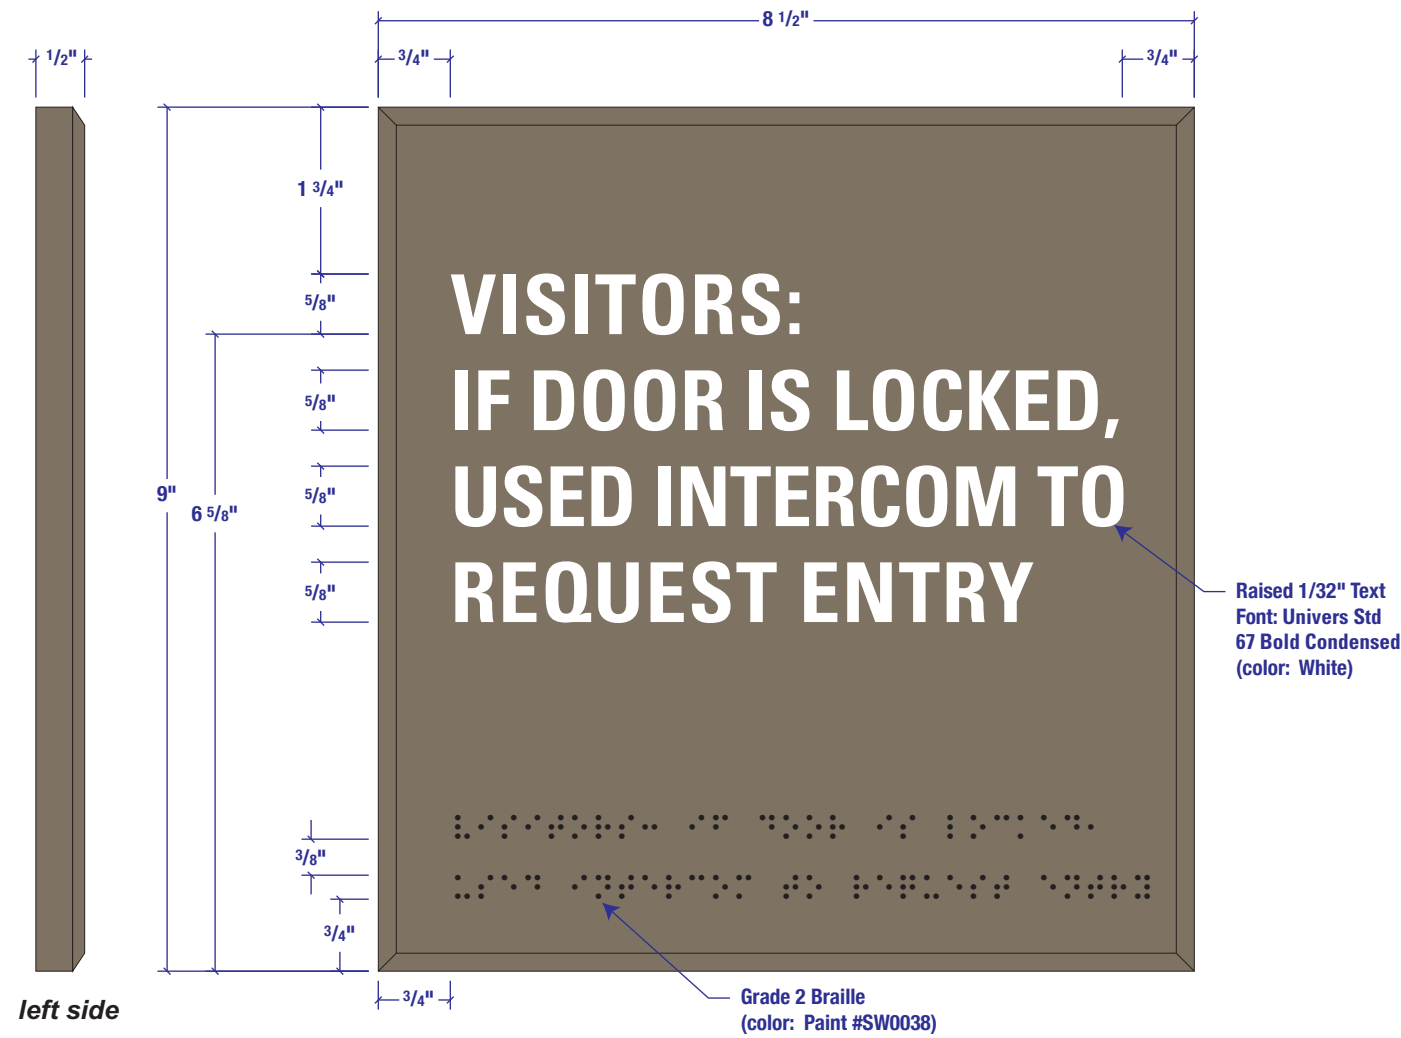

Drawing Title: <b>PRIMARY ROOM IDENTIFIER (PUBLIC LEVEL)</b> <b>WAYFINDING</b>
Sign Type <b>RID</b>

# UK HealthCare Pavilion A – Secondary Room Identifier (SID)

Interior Signage | Design Intent Drawings – scale: 6"= 1'-0"

## Secondary Room Identifier (SID)



8.5"w x 4"h plaque

Overall sign is painted **SHERWIN-WILLIAMS PAINT #SW0038 LIBRARY PEWTER SATIN FINISH**

1/32" (or 1/16") raised white text

**Font: Univers Std 67 Bold Condensed**  
(color: White)


Grade 2 Braille **SHERWIN-WILLIAMS PAINT #SW0038 LIBRARY PEWTER SATIN FINISH**

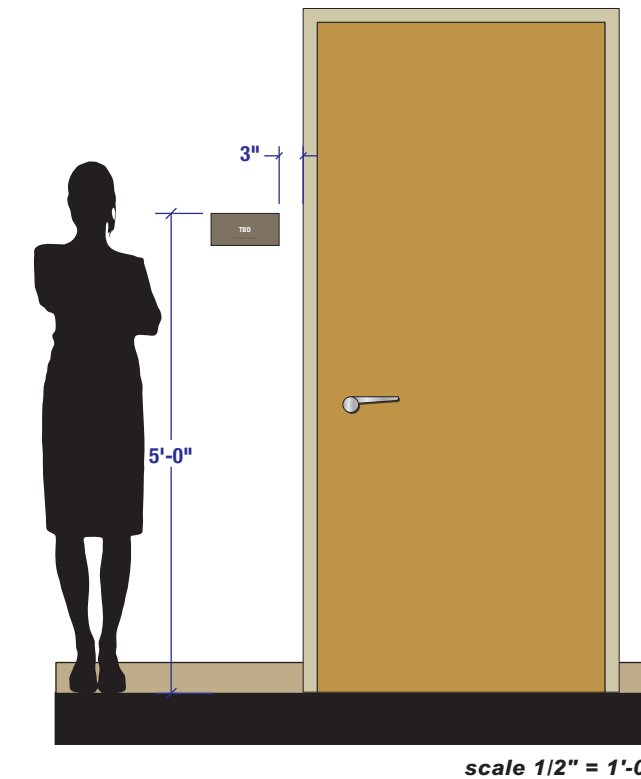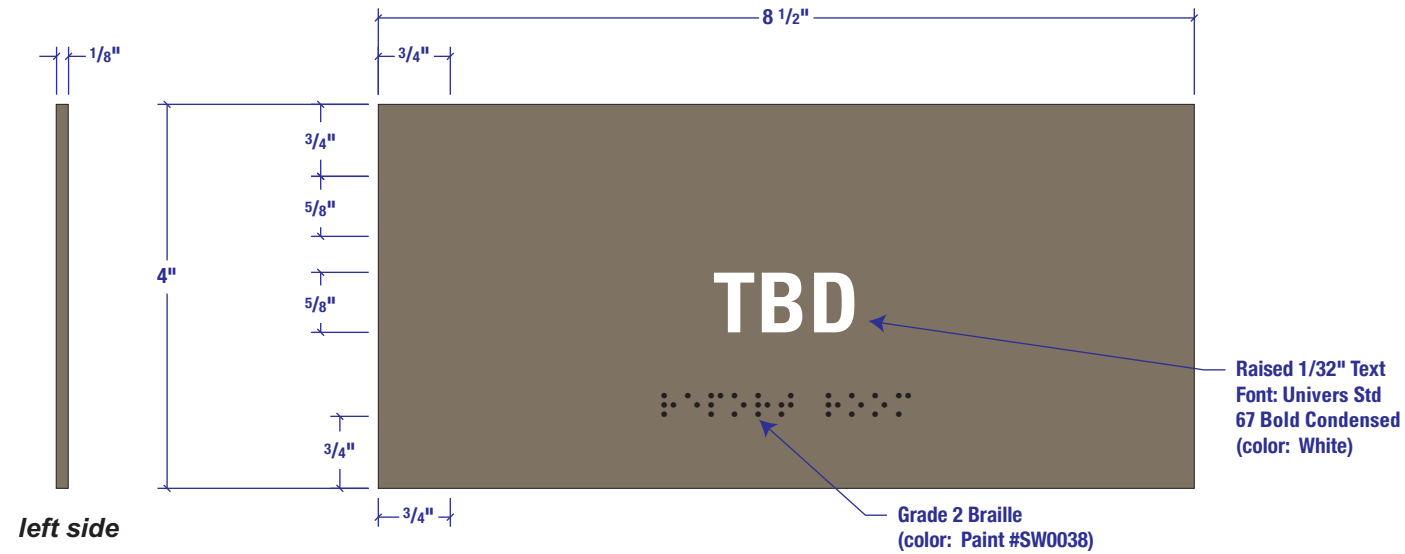

Drawing Title: <b>SECONDARY ROOM IDENTIFIER (PUBLIC LEVEL)</b>
<b>WAYFINDING</b>
Sign Type <b>SID</b>


# UK HealthCare Pavilion A – Information with Insert (INFIST)

Interior Signage | Design Intent Drawings – scale: 4"= 1'-0"

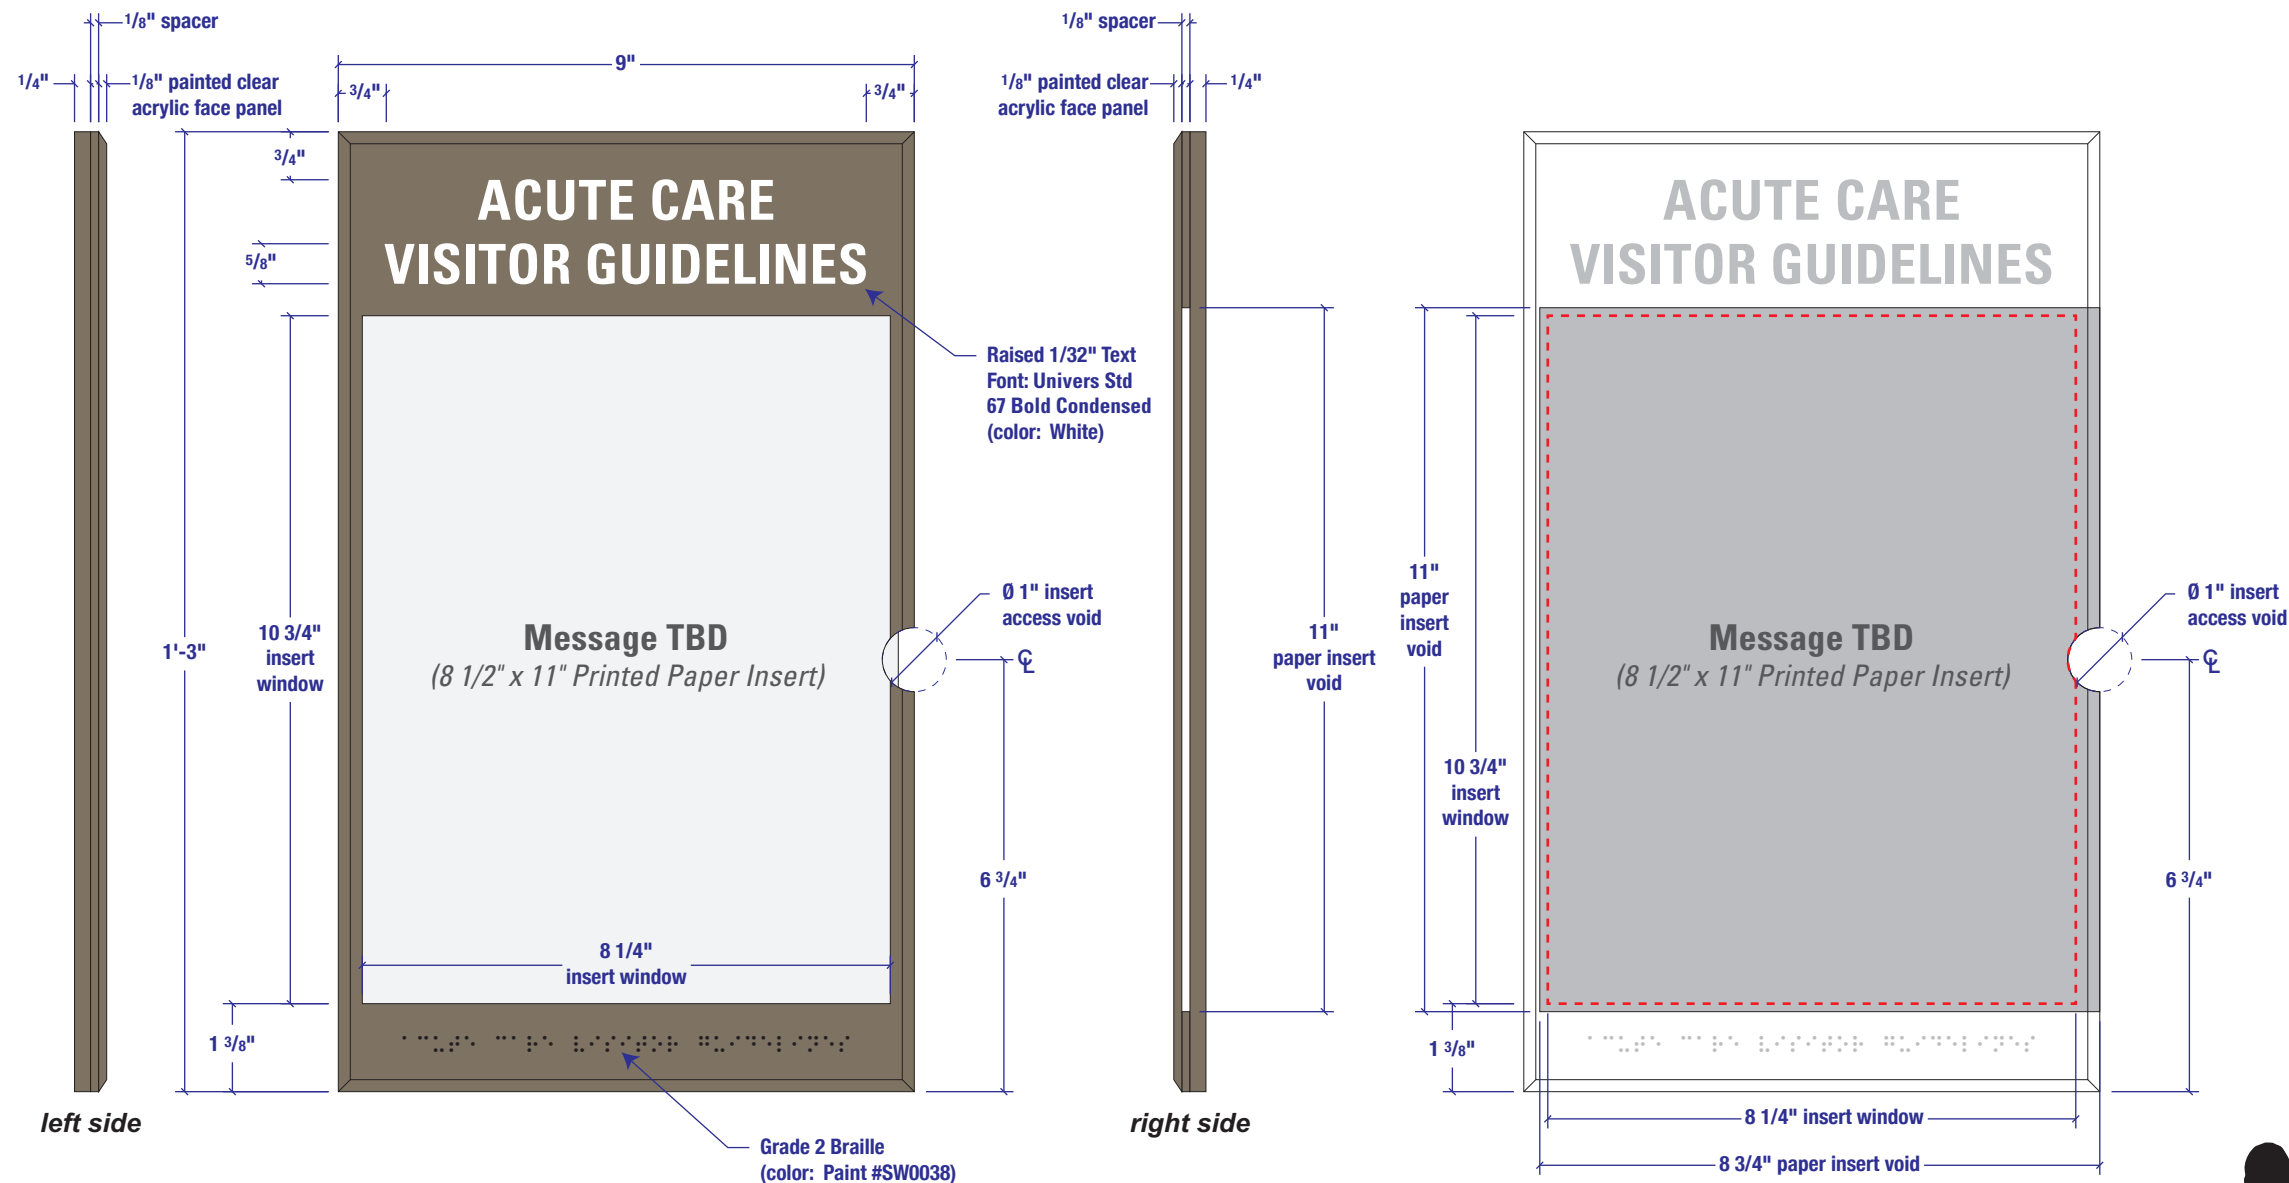


## Information with Insert (INFIST)

- 9"w x 1'-3"h plaque with .125 beveled edged face panel
- 1/8" clear acrylic face panel
- 1/8" right sided paper insert void with 1" diameter thumb void. The increased depth and thumb void will help with daily updating of various inserts.
- Overall sign is painted **SHERWIN-WILLIAMS PAINT #SW0038 LIBRARY PEWTER SATIN FINISH** with masked areas for the insert clear window.
- 1/32" (or 1/16") raised white text  
**Font: Univers Std 67 Bold Condensed (color: White)**
- Grade 2 Braille **SHERWIN-WILLIAMS PAINT #SW0038 LIBRARY PEWTER SATIN FINISH**

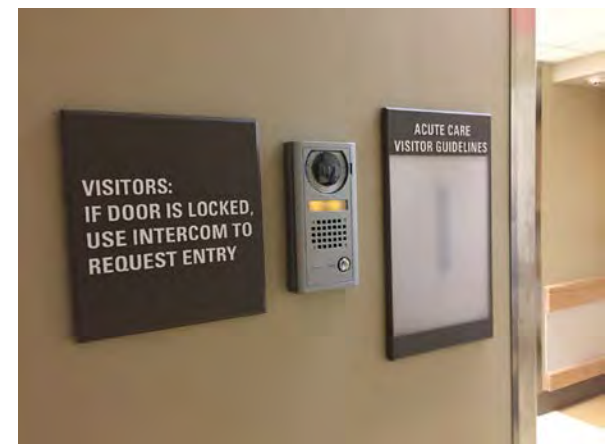


Existing Campus Example

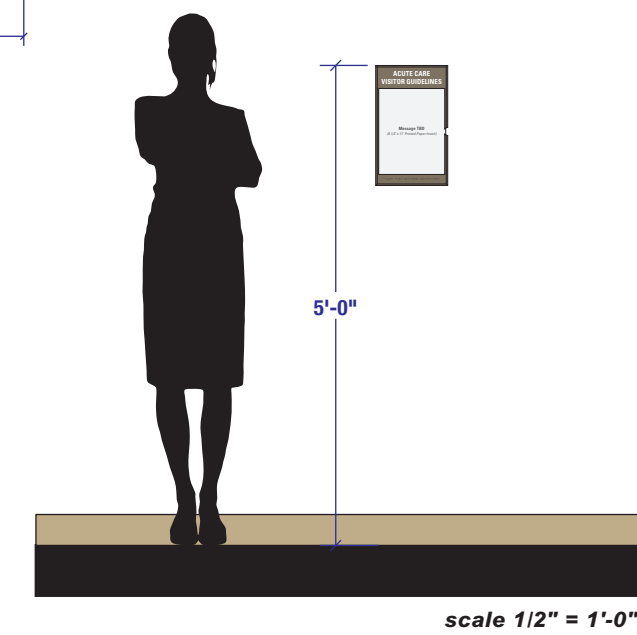

Drawing Title:  
**INFORMATION WITH INSERT (PUBLIC LEVEL)**  
**WAYFINDING**  
Sign Type  
**INFIST**

# UK HealthCare Pavilion A – Patient Room Identifier (PRI)

Interior Signage | Design Intent Drawings – scale: 6"= 1'-0"

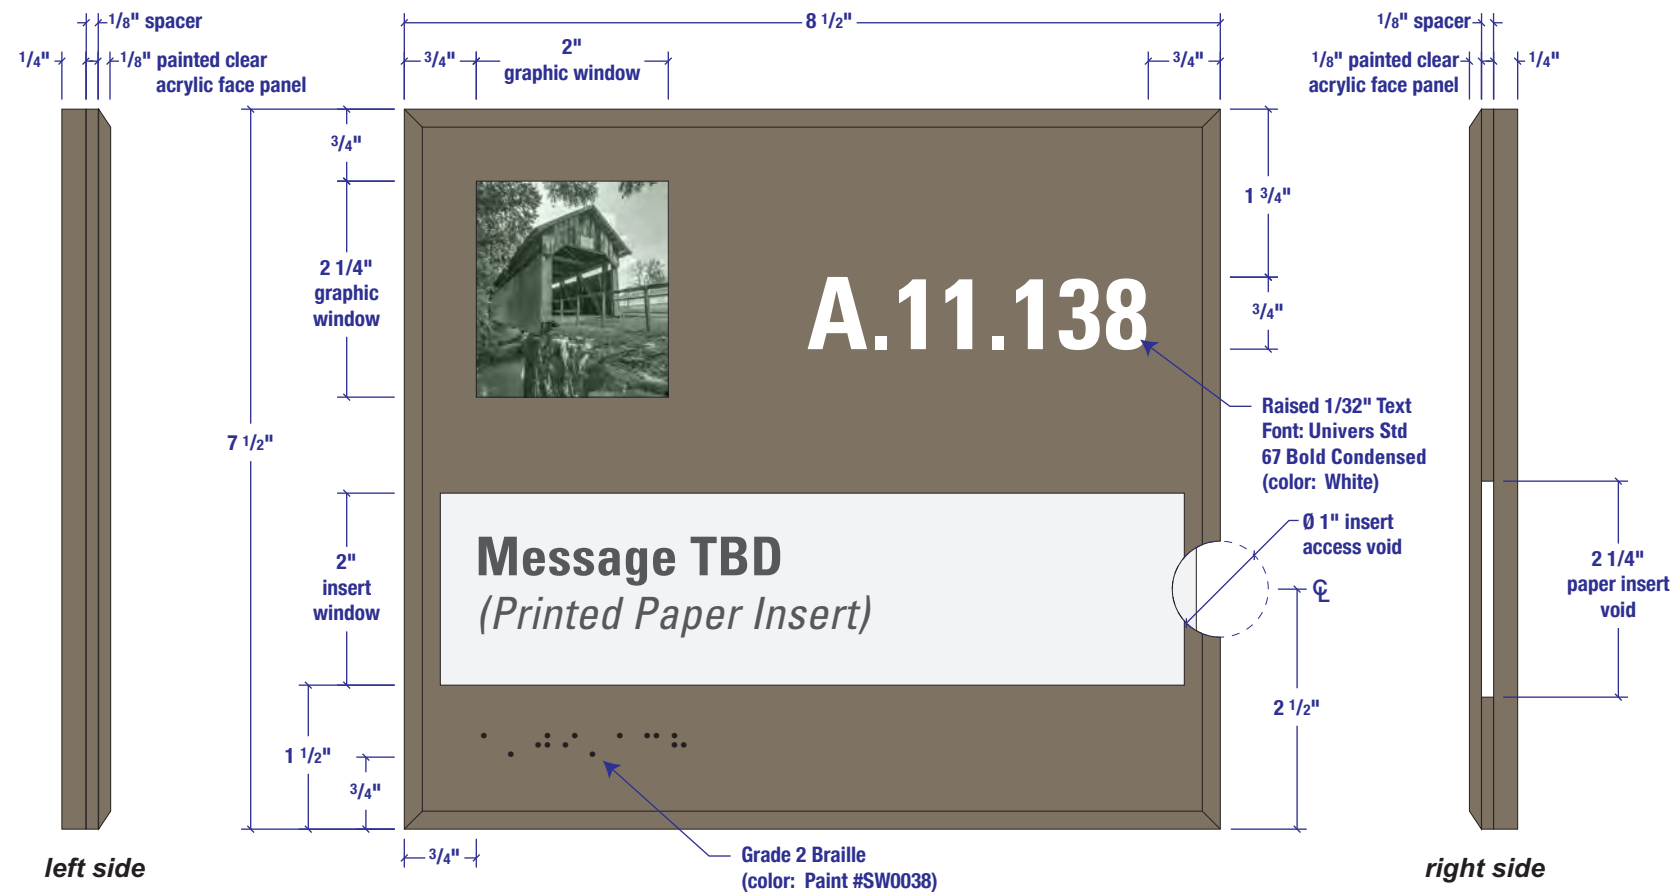

## Patient Room Identifier (PRI)

8.5"w x 7.5"h plaque with .125 beveled edged face panel




1/8" clear acrylic face panel has a second surface applied graphic (graphic provided by owner)

1/8" right sided paper insert void with 1" diameter thumb void. The increased depth and thumb void will help with daily updating of the patient name inserts.

Overall sign is painted **SHERWIN-WILLIAMS PAINT #SW0038 LIBRARY PEWTER SATIN FINISH** with masked areas for the graphic and insert clear windows.

1/32" (or 1/16") raised white text  
**Font: Univers Std 67 Bold Condensed (color: White)**


Grade 2 Braille **SHERWIN-WILLIAMS PAINT #SW0038 LIBRARY PEWTER SATIN FINISH**

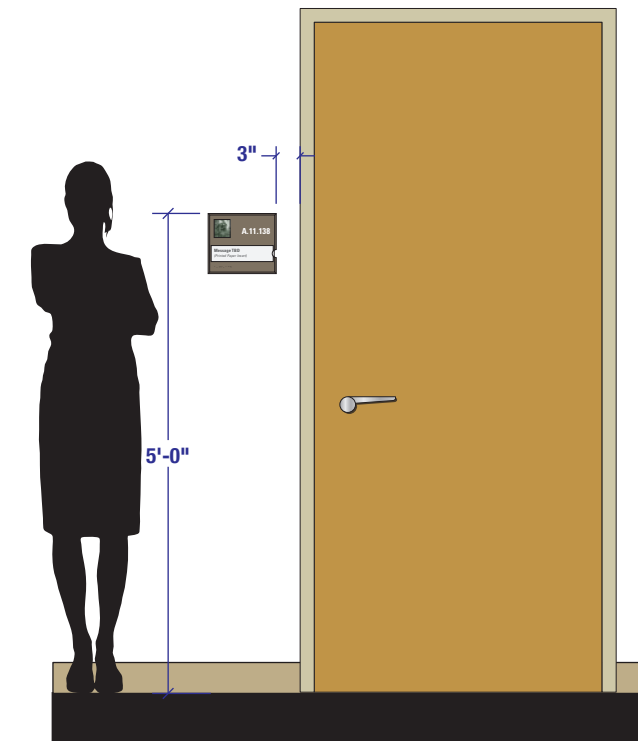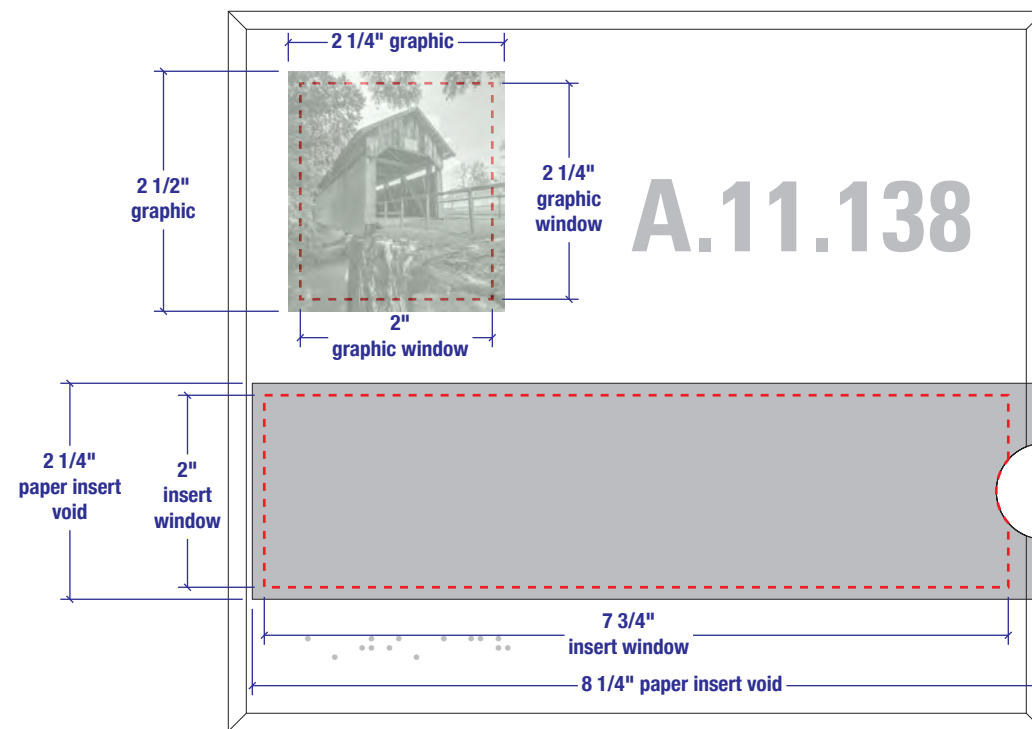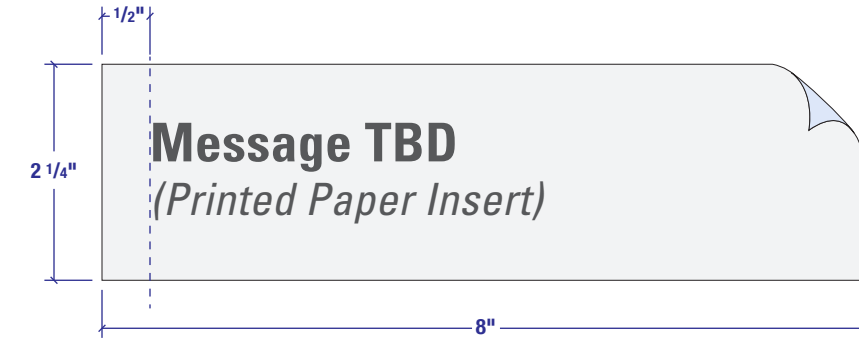


Drawing Title:  
**PATIENT ROOM IDENTIFIER (PUBLIC LEVEL)**  
**WAYFINDING**  
 Sign Type  
**PRI**

# UK HealthCare Pavilion A – Patient Precautionary Signage


Interior Signage | Design Intent Drawings – scale: 3"= 1'-0"

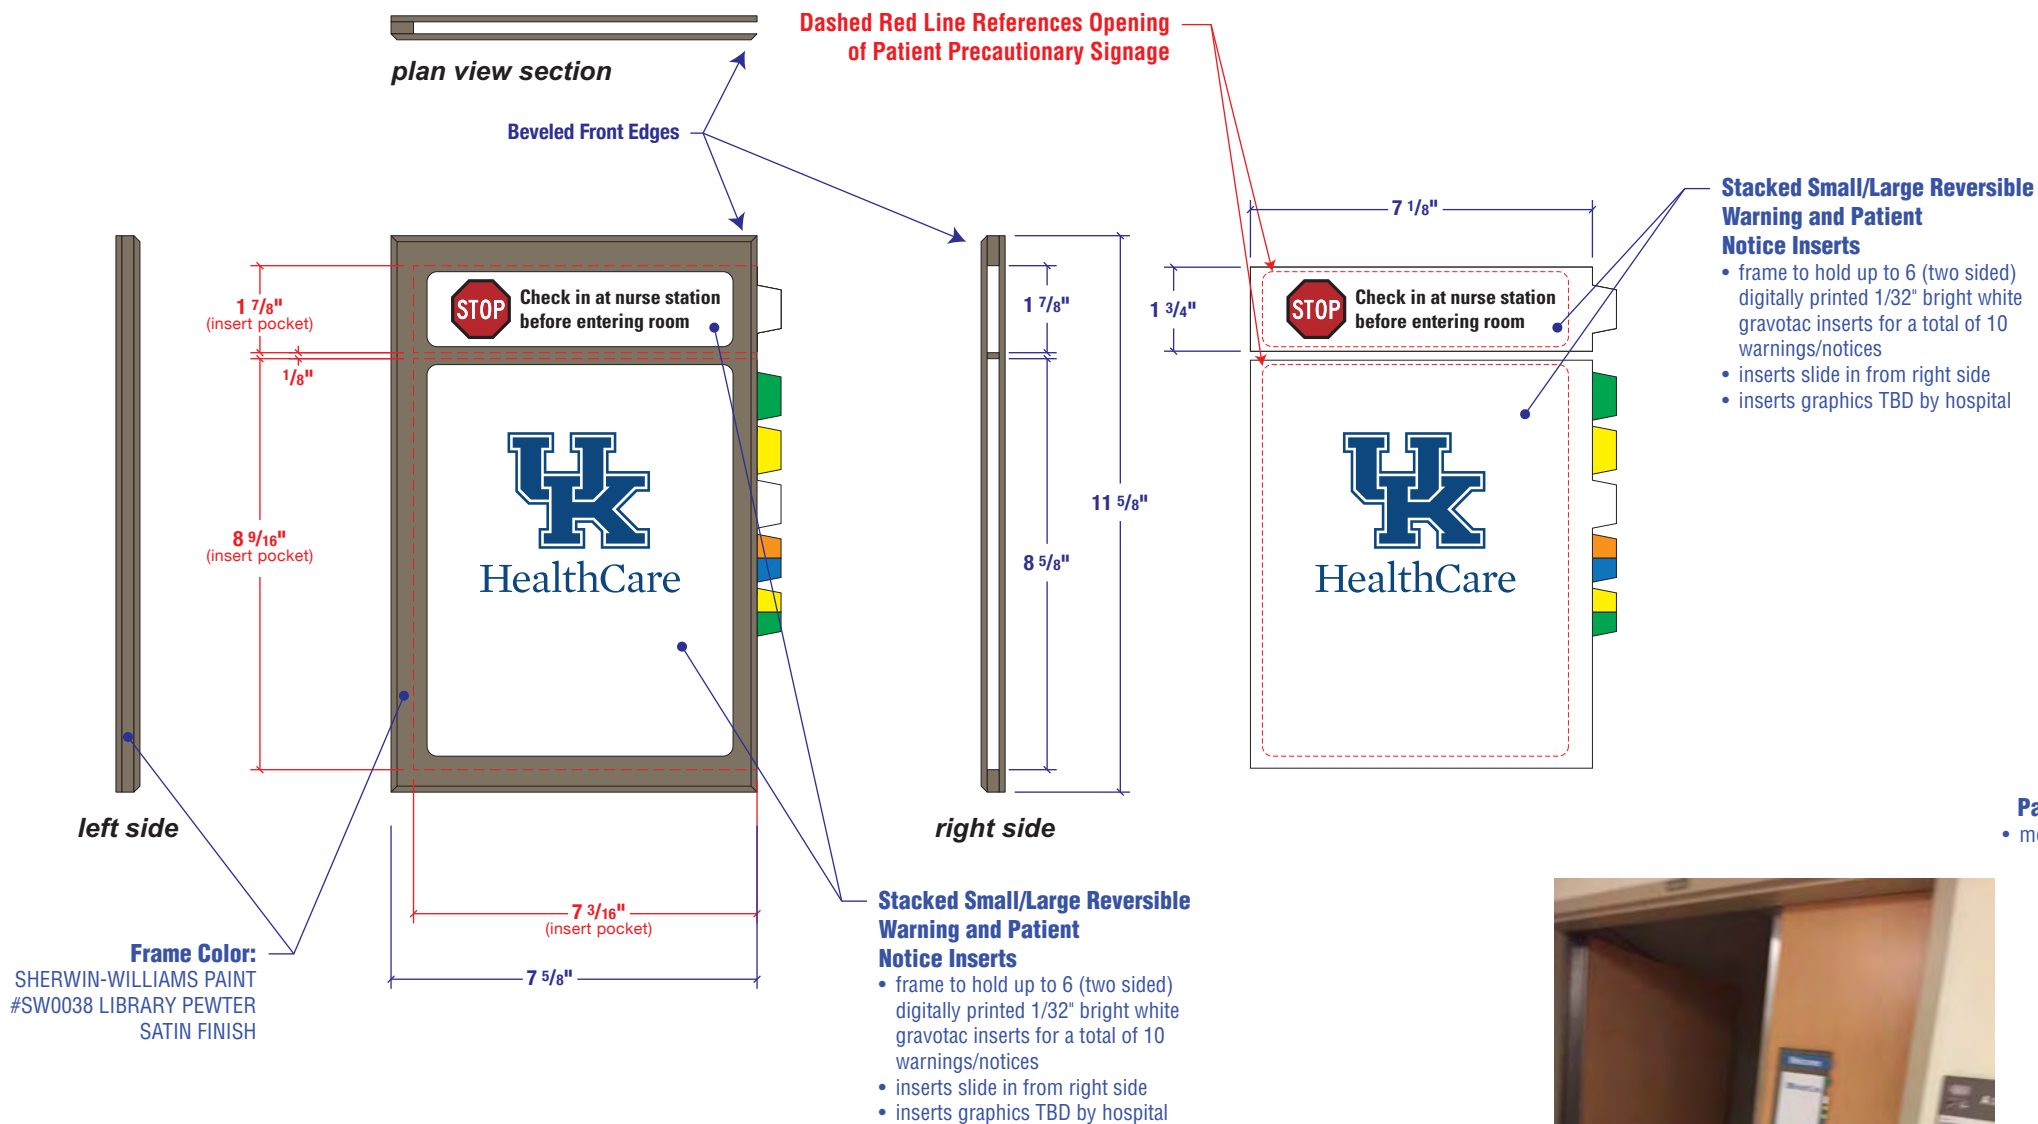

**NOTE:** Design uses same **Stacked Small/Large Reversible Warning and Patient Notice Inserts** as current interior patient alert insert signage within hospital

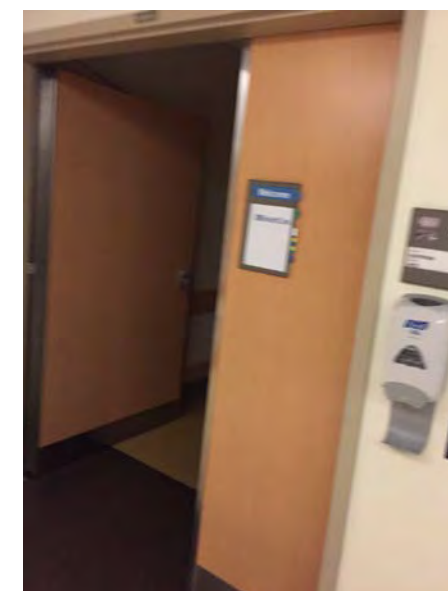

Existing Campus Example

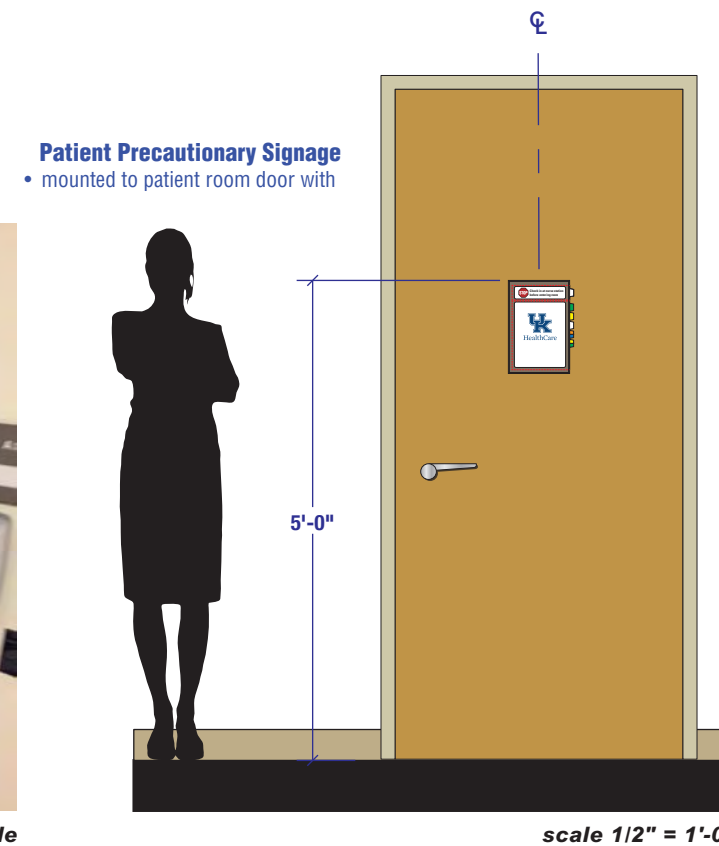

Drawing Title:  
**PATIENT PRECAUTIONARY SIGNAGE (PUBLIC LEVEL)**  
**WAYFINDING**  
Sign Type  
**PREC**

# UK HealthCare Pavilion A – Patient Precautionary Signage

Interior Signage | 2-Sided Digitally Printed Insert Detail Drawings – scale: 3"= 1'-0"

Dashed Red Lines References Opening of Patient Precautionary Signage. Dashed Red Lines are not part of the graphic. **Do Not Print Dashed Red Lines.**

**small insert 1 – side 1**  
Visually Impaired  
Fall Risk

**small insert 1 – side 2**  
Hearing Impaired  
Use ASL Interpreter  
Fall Risk

**small insert 2 – side 1**  
Hard of Hearing  
Fall Risk

**small insert 2 – side 2**  
Limited English Proficiency  
Use Interpreter

**small insert 3 – side 1**  
Fall Risk

**small insert 3 – side 2**  
No BP or Sticks

**small insert 4 – side 1**  
No BP or Sticks

**small insert 4 – side 2**  
24-Hour Urine

**small insert 5 – side 1**  
Welcome

**small insert 5 – side 2**  
NPO

**small insert 6 – side 1**  
Check in at nurse station before entering room

**small insert 6 – side 2**  
Out of Service

**large insert 1 – side 1**  
STOP  
Help us prevent the spread of infection!  
Droplet Precautions  
(In addition to Standard Precautions)  
Hospital Staff: Perform Hand Hygiene, Wear Standard Mask, Close Door, Use Dedicated Equipment.  
Visitors: Perform Hand Hygiene, Wear Standard Mask, Close Door.

**large insert 1 – side 2**  
STOP  
Help us prevent the spread of infection!  
Contact Precautions  
(In addition to Standard Precautions)  
Hospital Staff: Perform Hand Hygiene, Wear Gown and Gloves, Use Dedicated Equipment.  
Visitors: Perform Hand Hygiene, Wear Standard Mask, Close Door.

**large insert 2 – side 1**  
STOP  
Help us prevent the spread of infection!  
Contact D Precautions  
(In addition to Standard Precautions)  
Hospital Staff: Wash Hands, Wear Gown and Gloves, Use Dedicated Equipment.  
Visitors: Wash Hands, Wear Standard Mask, Close Door.

**large insert 2 – side 2**  
STOP  
Help us prevent the spread of infection!  
Airborne Precautions  
(In addition to Standard Precautions)  
Hospital Staff: Perform Hand Hygiene, Wear N95 Respirator, Close Door, Use Dedicated Equipment.  
Visitors: Perform Hand Hygiene, Wear Standard Mask, Close Door.

**large insert 3 – side 1**  
STOP  
Help us prevent the spread of infection!  
Contact / Droplet Precautions  
(In addition to Standard Precautions)  
Hospital Staff: Perform Hand Hygiene, Wear Gown and Gloves, Wear Standard Mask, Close Door, Use Dedicated Equipment.  
Visitors: Perform Hand Hygiene, Wear Standard Mask, Close Door.

**large insert 3 – side 2**  
STOP  
Help us prevent the spread of infection!  
Contact D/Droplet Precautions  
(In addition to Standard Precautions)  
Hospital Staff: Wash Hands, Wear Gown and Gloves, Wear Standard Mask, Close Door, Use Dedicated Equipment.  
Visitors: Wash Hands, Wear Standard Mask, Close Door.

**large insert 4 – side 1**  
STOP  
Help us prevent the spread of infection!  
Contact D/Airborne Precautions  
(In addition to Standard Precautions)  
Hospital Staff: Wash Hands, Wear Gown and Gloves, Wear N95 Respirator, Close Door, Use Dedicated Equipment.  
Visitors: Wash Hands, Wear Standard Mask, Close Door.

**large insert 4 – side 2**  
STOP  
Help us prevent the spread of infection!  
Contact/Airborne Precautions  
(In addition to Standard Precautions)  
Hospital Staff: Perform Hand Hygiene, Wear Gown and Gloves, Wear N95 Respirator, Close Door, Use Dedicated Equipment.  
Visitors: Perform Hand Hygiene, Wear Standard Mask, Close Door.

**large insert 5 – side 1**  
STOP  
Room Closed for Maintenance

**large insert 5 – side 2**  
UK HealthCare

Dashed Red Lines References Opening of Patient Precautionary Signage. Dashed Red Lines are not part of the graphic. **Do Not Print Dashed Red Lines.**

**Stacked Small/Large Reversible Warning and Patient Notice Inserts**  
• 6 (two sided) digitally printed 1/32" bright white gravotac inserts for a total of 10 warnings/notices

Drawing Title:  
**PATIENT PRECAUTIONARY SIGNAGE (PUBLIC LEVEL)**  
**WAYFINDING**  
Sign Type  
**PREC**

# UK HealthCare Pavilion A – Public Restroom Identifier (RRS)

Interior Signage | Design Intent Drawings – scale: 6"= 1'-0"

## Men's Restroom Identifier (RRS)


8.5"w x 11.5"h plaque with .125 beveled edged face panel

Overall sign is painted **SHERWIN-WILLIAMS PAINT #SW0038 LIBRARY PEWTER SATIN FINISH**

1/32" (or 1/16") raised white text

**Font: Univers Std 67 Bold Condensed**  
(color: White)

Grade 2 Braille **SHERWIN-WILLIAMS PAINT #SW0038 LIBRARY PEWTER SATIN FINISH**

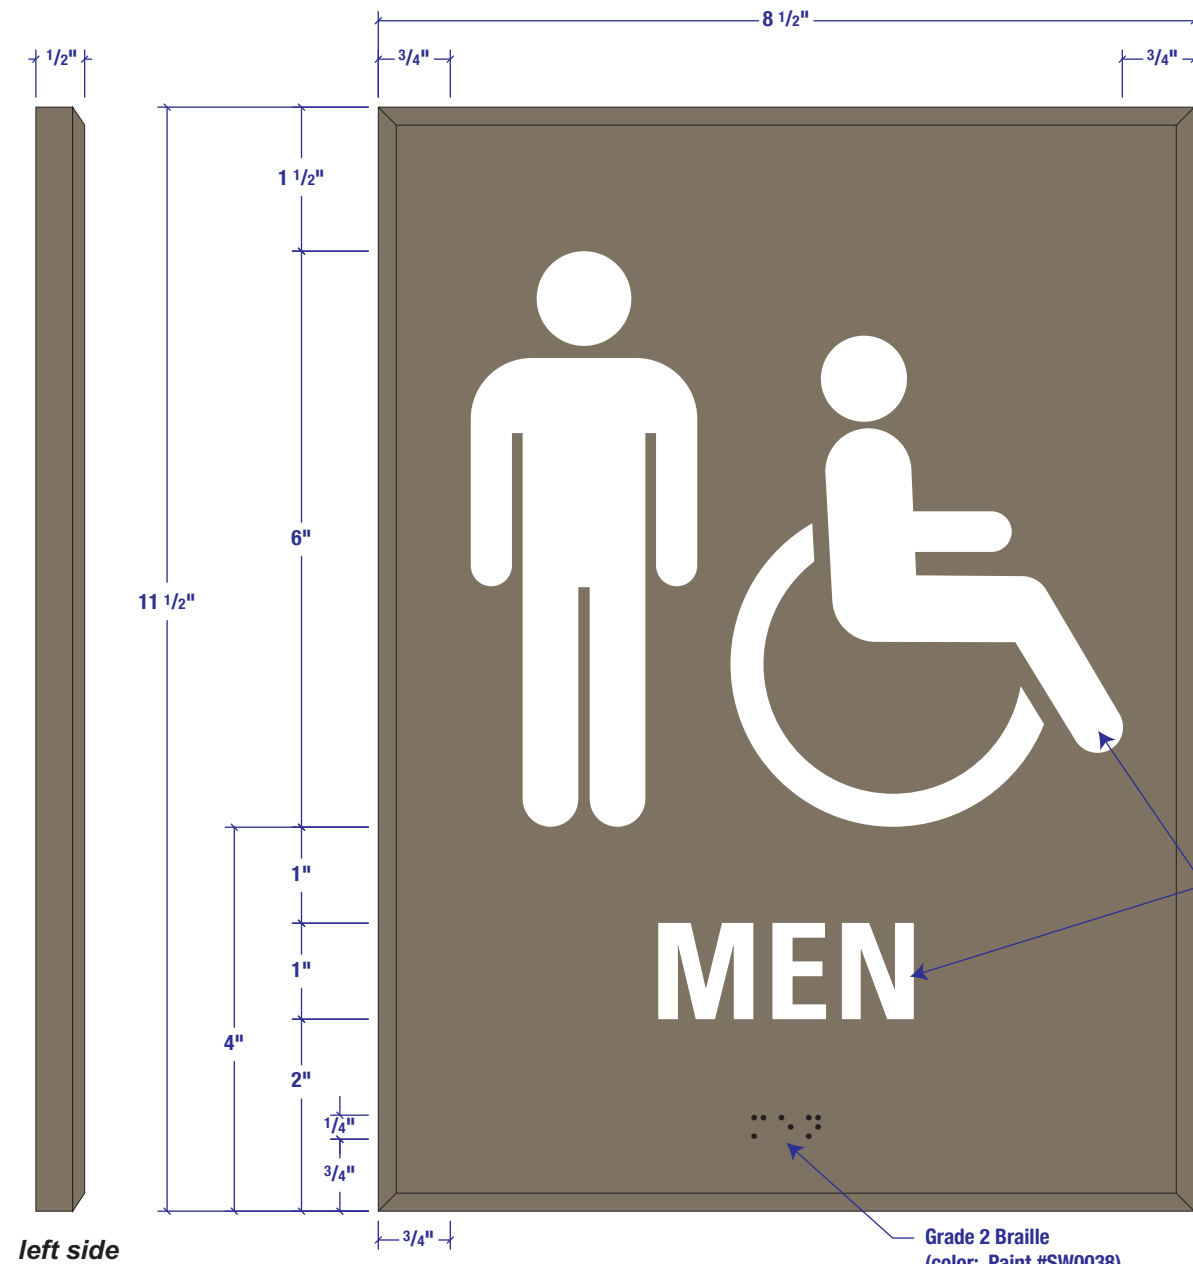


Raised 1/32" Text and Icons  
Font: Univers Std  
67 Bold Condensed  
(color: White)

Grade 2 Braille  
(color: Paint #SW0038)



Existing Campus Example

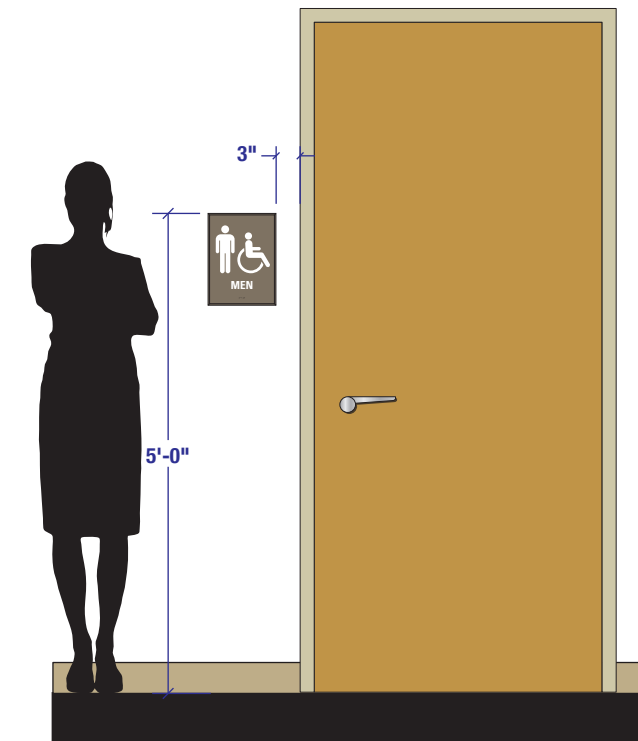

scale 1/2" = 1'-0"

Drawing Title: <b>MEN'S RESTROOM                  SIGN (PUBLIC LEVEL)</b>
<b>WAYFINDING</b>
Sign Type <b>RRS</b>

# UK HealthCare Pavilion A – Public Restroom Identifier (RRS)

Interior Signage | Design Intent Drawings – scale: 6"= 1'-0"

## Women's Restroom Identifier (RRS)


8.5"w x 11.5"h plaque with .125 beveled edged face panel

Overall sign is painted **SHERWIN-WILLIAMS PAINT #SW0038 LIBRARY PEWTER SATIN FINISH**

1/32" (or 1/16") raised white text

**Font: Univers Std 67 Bold Condensed**  
(color: White)

Grade 2 Braille **SHERWIN-WILLIAMS PAINT #SW0038 LIBRARY PEWTER SATIN FINISH**

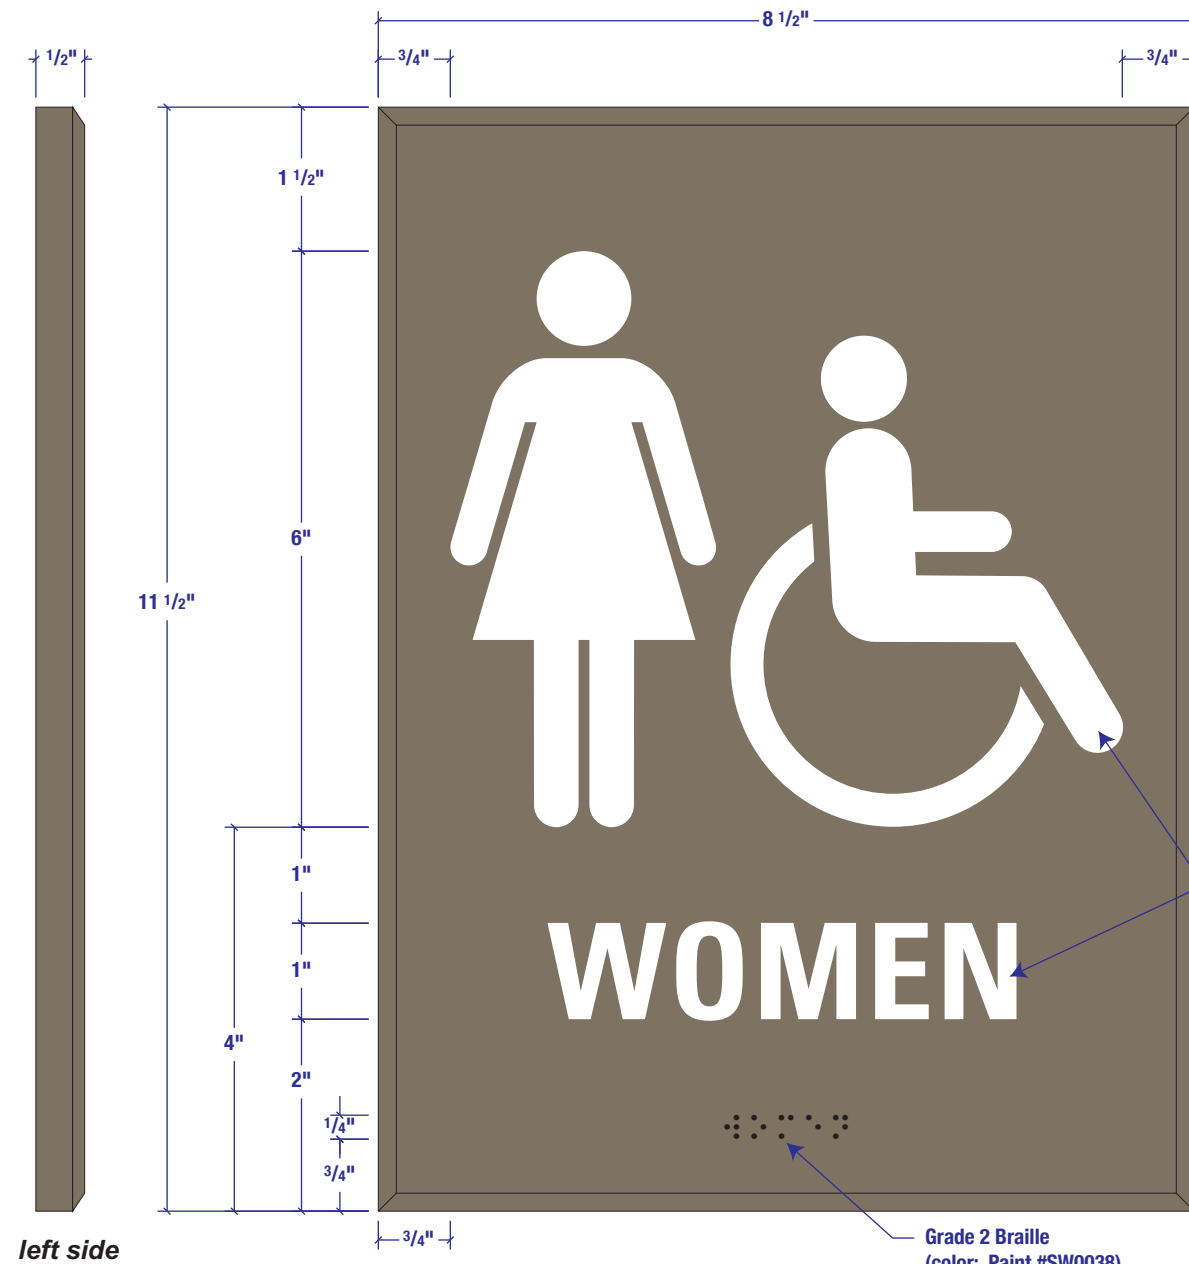


Raised 1/32" Text and Icons  
Font: Univers Std  
67 Bold Condensed  
(color: White)

Grade 2 Braille  
(color: Paint #SW0038)



Existing Campus Example

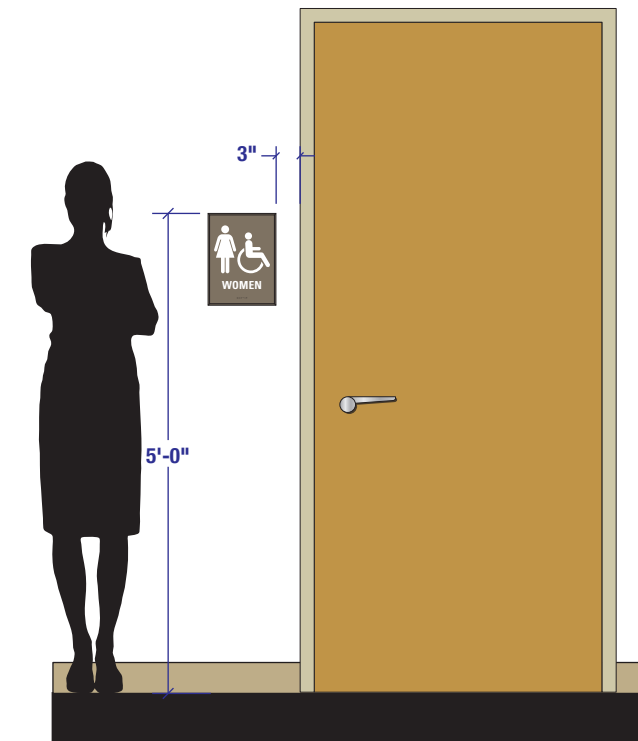

scale 1/2" = 1'-0"

Drawing Title: <b>WOMEN'S RESTROOM SIGN (PUBLIC LEVEL)</b>
<b>WAYFINDING</b>
Sign Type <b>RRS</b>

# UK HealthCare Pavilion A – Public Restroom Identifier (RRS)

Interior Signage | Design Intent Drawings – scale: 6"= 1'-0"

## Unisex Restroom Identifier (RRS)


8.5"w x 11.5"h plaque with .125 beveled edged face panel

Overall sign is painted **SHERWIN-WILLIAMS PAINT #SW0038 LIBRARY PEWTER SATIN FINISH**

1/32" (or 1/16") raised white text

**Font: Univers Std 67 Bold Condensed**  
(color: White)

Grade 2 Braille **SHERWIN-WILLIAMS PAINT #SW0038 LIBRARY PEWTER SATIN FINISH**

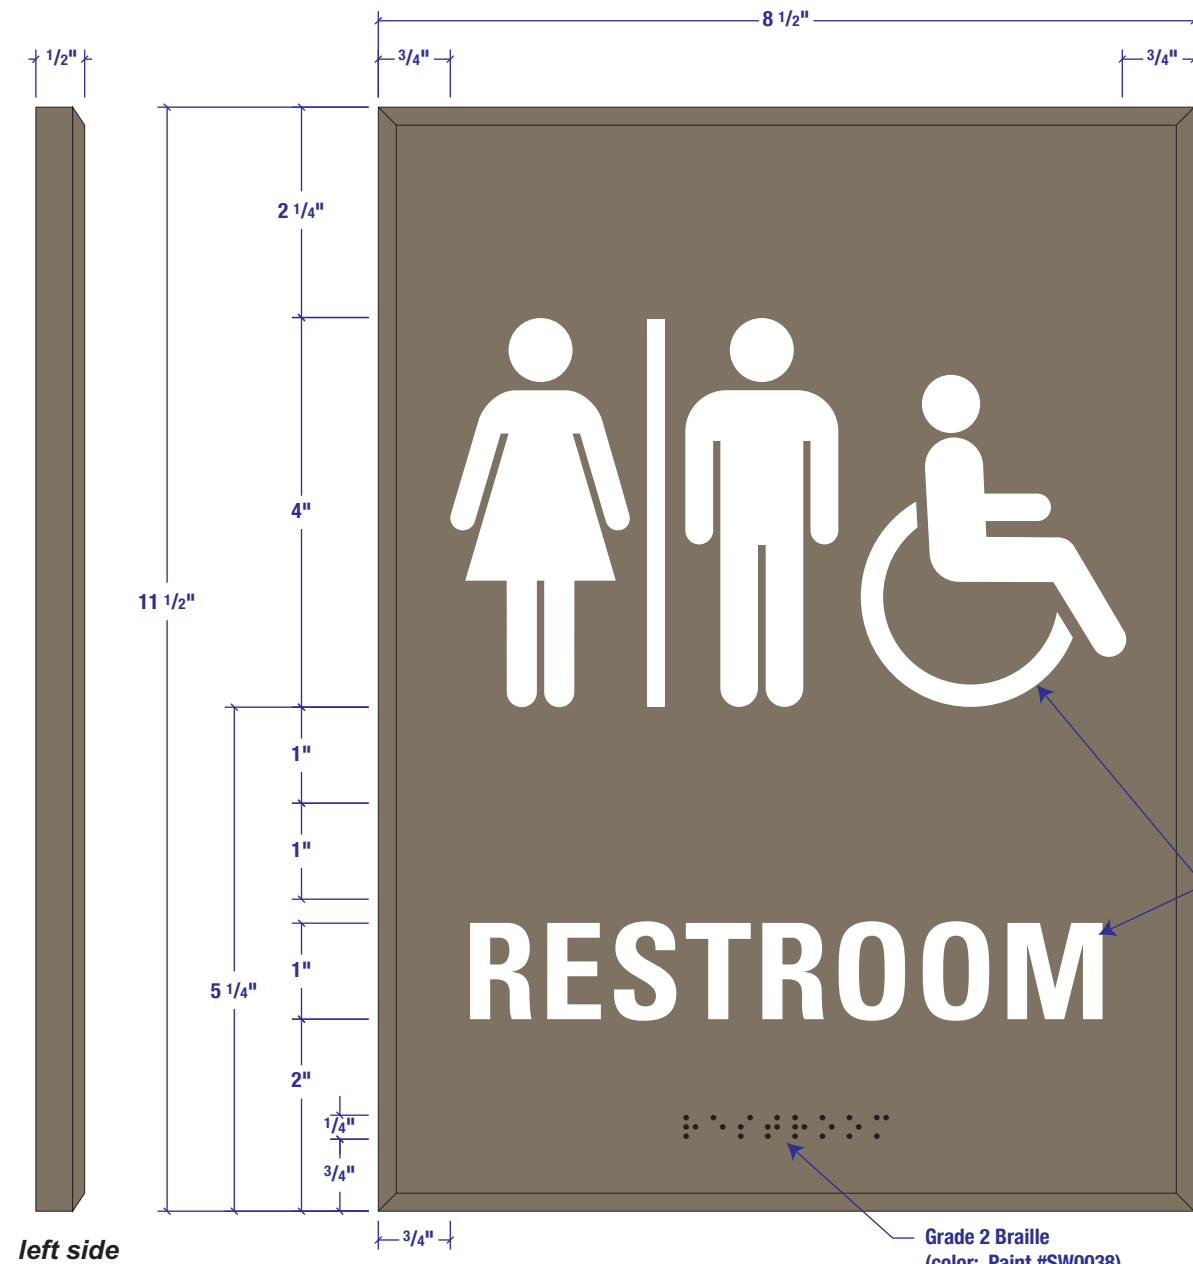


Raised 1/32" Text and Icons  
Font: Univers Std  
67 Bold Condensed  
(color: White)

Grade 2 Braille  
(color: Paint #SW0038)



Existing Campus Example

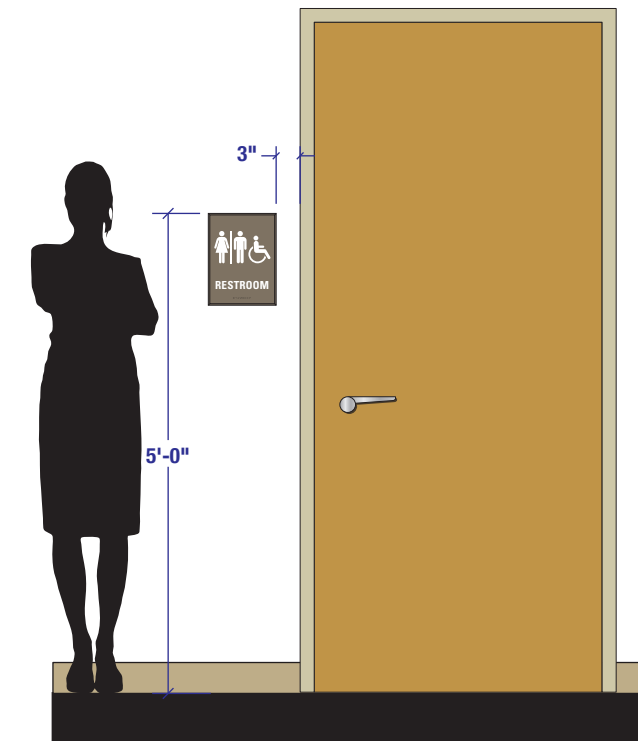

scale 1/2" = 1'-0"

Drawing Title: <b>UNISEX RESTROOM                  SIGN (PUBLIC LEVEL)</b>
<b>WAYFINDING</b>
Sign Type <b>RRS</b>

# UK HealthCare Pavilion A – Public Restroom Identifier (RRS)

Interior Signage | Design Intent Drawings – scale: 6"= 1'-0"

## Staff Restroom Identifier (RRS)

8.5"w x 11.5"h plaque with .125 beveled edged face panel

Overall sign is painted **SHERWIN-WILLIAMS PAINT #SW0038 LIBRARY PEWTER SATIN FINISH**

1/32" (or 1/16") raised white text

**Font: Univers Std 67 Bold Condensed**  
(color: White)

Grade 2 Braille **SHERWIN-WILLIAMS PAINT #SW0038 LIBRARY PEWTER SATIN FINISH**




Raised 1/32" Text and Icons  
Font: Univers Std  
67 Bold Condensed  
(color: White)

Grade 2 Braille  
(color: Paint #SW0038)



Existing Campus Example

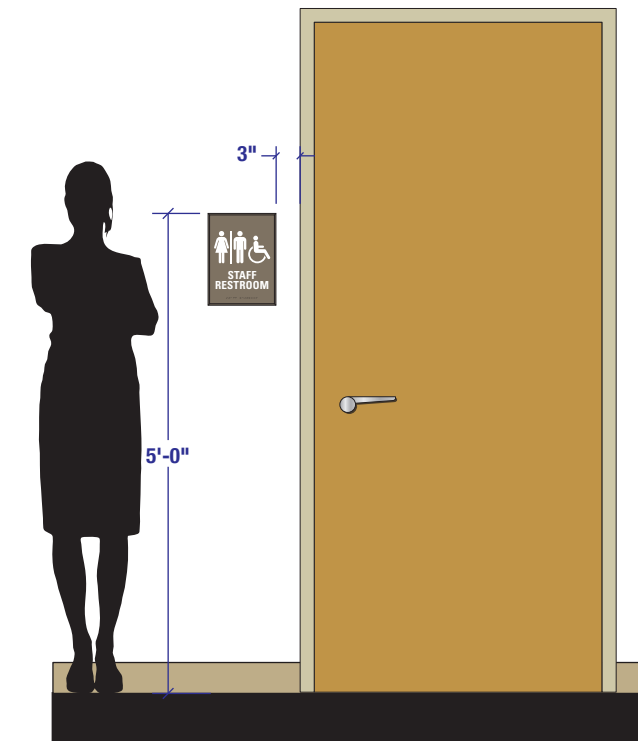

scale 1/2" = 1'-0"

Drawing Title: <b>STAFF RESTROOM SIGN (PUBLIC LEVEL)</b>
<b>WAYFINDING</b>
Sign Type <b>RRS</b>

# UK HealthCare Pavilion A – Public Restroom Identifier (RRS)

Interior Signage | Design Intent Drawings – scale: 6"= 1'-0"

## Family Restroom Identifier (RRS)


8.5"w x 11.5"h plaque with .125 beveled edged face panel

Overall sign is painted **SHERWIN-WILLIAMS PAINT #SW0038 LIBRARY PEWTER SATIN FINISH**

1/32" (or 1/16") raised white text

**Font: Univers Std 67 Bold Condensed**  
(color: White)

Grade 2 Braille **SHERWIN-WILLIAMS PAINT #SW0038 LIBRARY PEWTER SATIN FINISH**

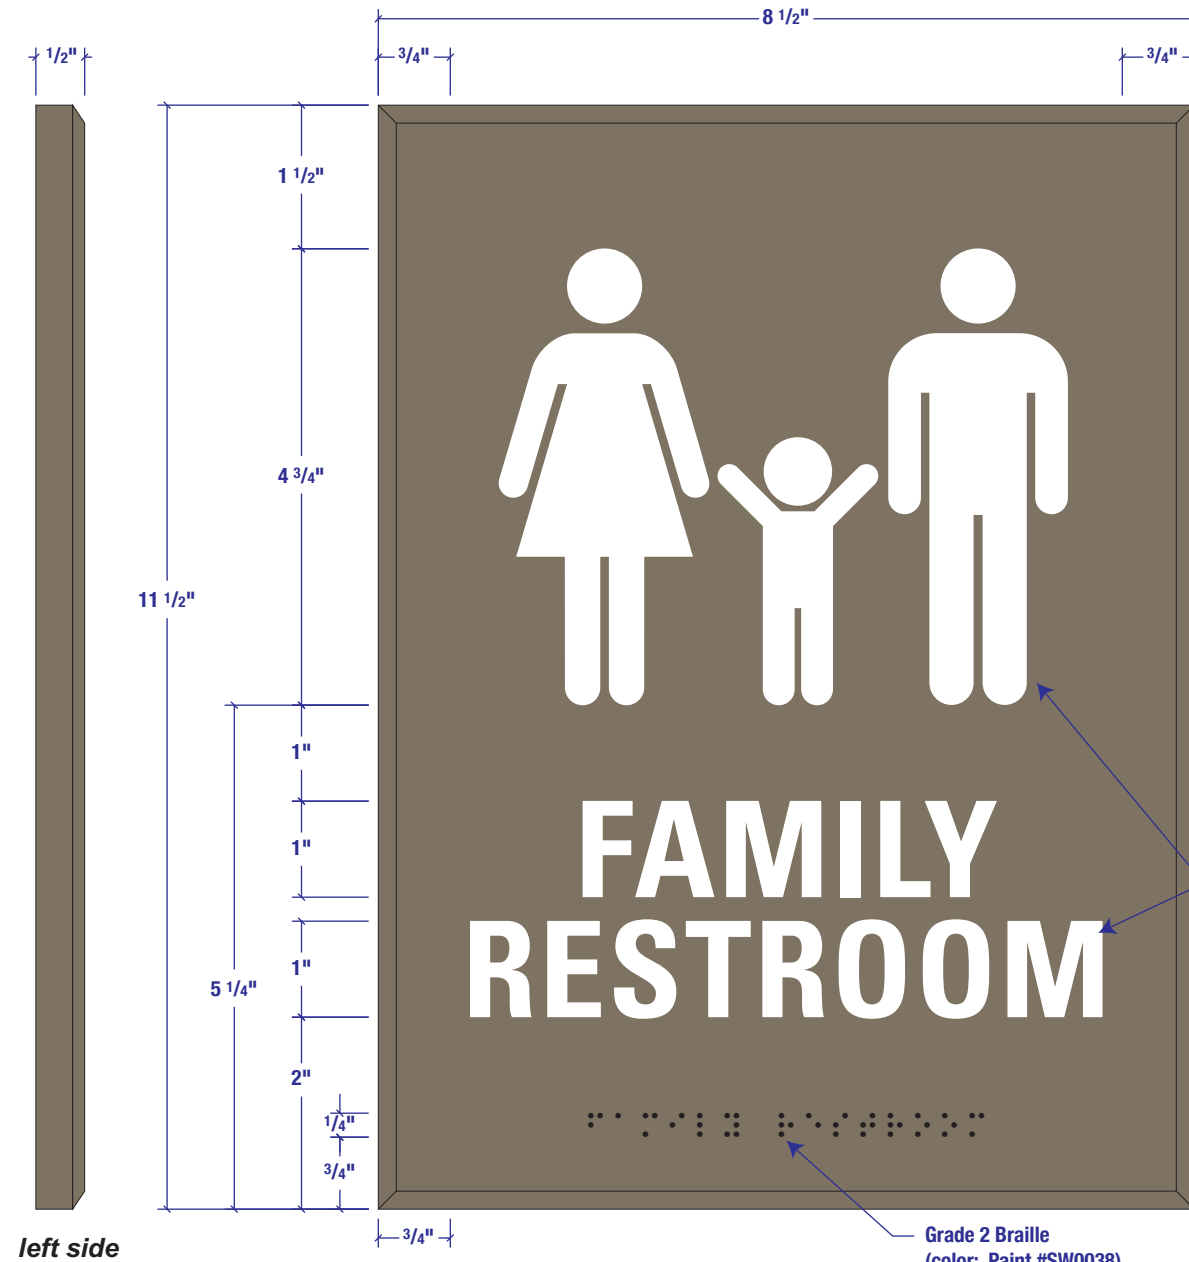


Raised 1/32" Text and Icons  
Font: Univers Std  
67 Bold Condensed  
(color: White)

Grade 2 Braille  
(color: Paint #SW0038)



Existing Campus Example

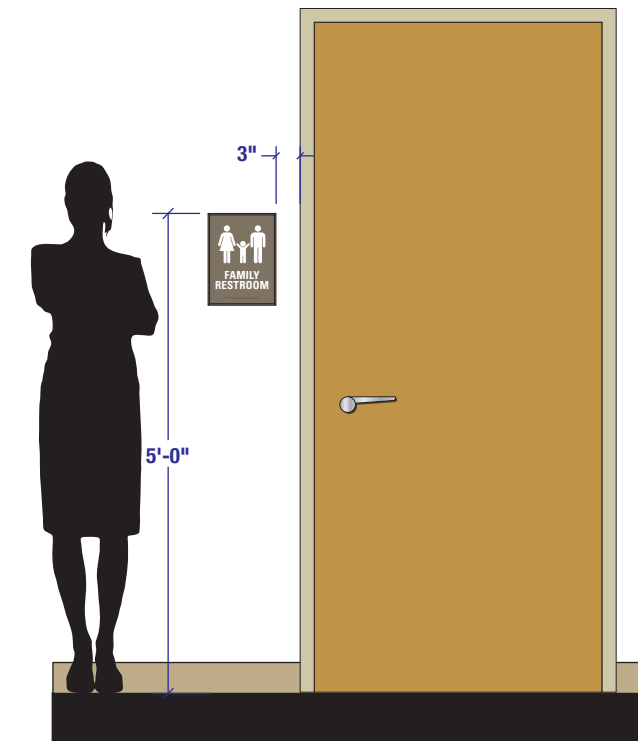

scale 1/2" = 1'-0"

Drawing Title: <b>FAMILY RESTROOM SIGN (PUBLIC LEVEL)</b>
<b>WAYFINDING</b>
Sign Type <b>RRS</b>

# UK HealthCare Pavilion A – Public Stairwell Signage (SWS)

Interior Signage | Design Intent Drawings – scale: 6"= 1'-0"

## Stairwell Signage (SWS)


8.5"w x 11.5"h plaque with .125 beveled edged face panel

Overall sign is painted **SHERWIN-WILLIAMS PAINT #SW0038 LIBRARY PEWTER SATIN FINISH**

1/32" (or 1/16") raised white text

**Font: Univers Std 67 Bold Condensed**  
(color: White)

Grade 2 Braille **SHERWIN-WILLIAMS PAINT #SW0038 LIBRARY PEWTER SATIN FINISH**

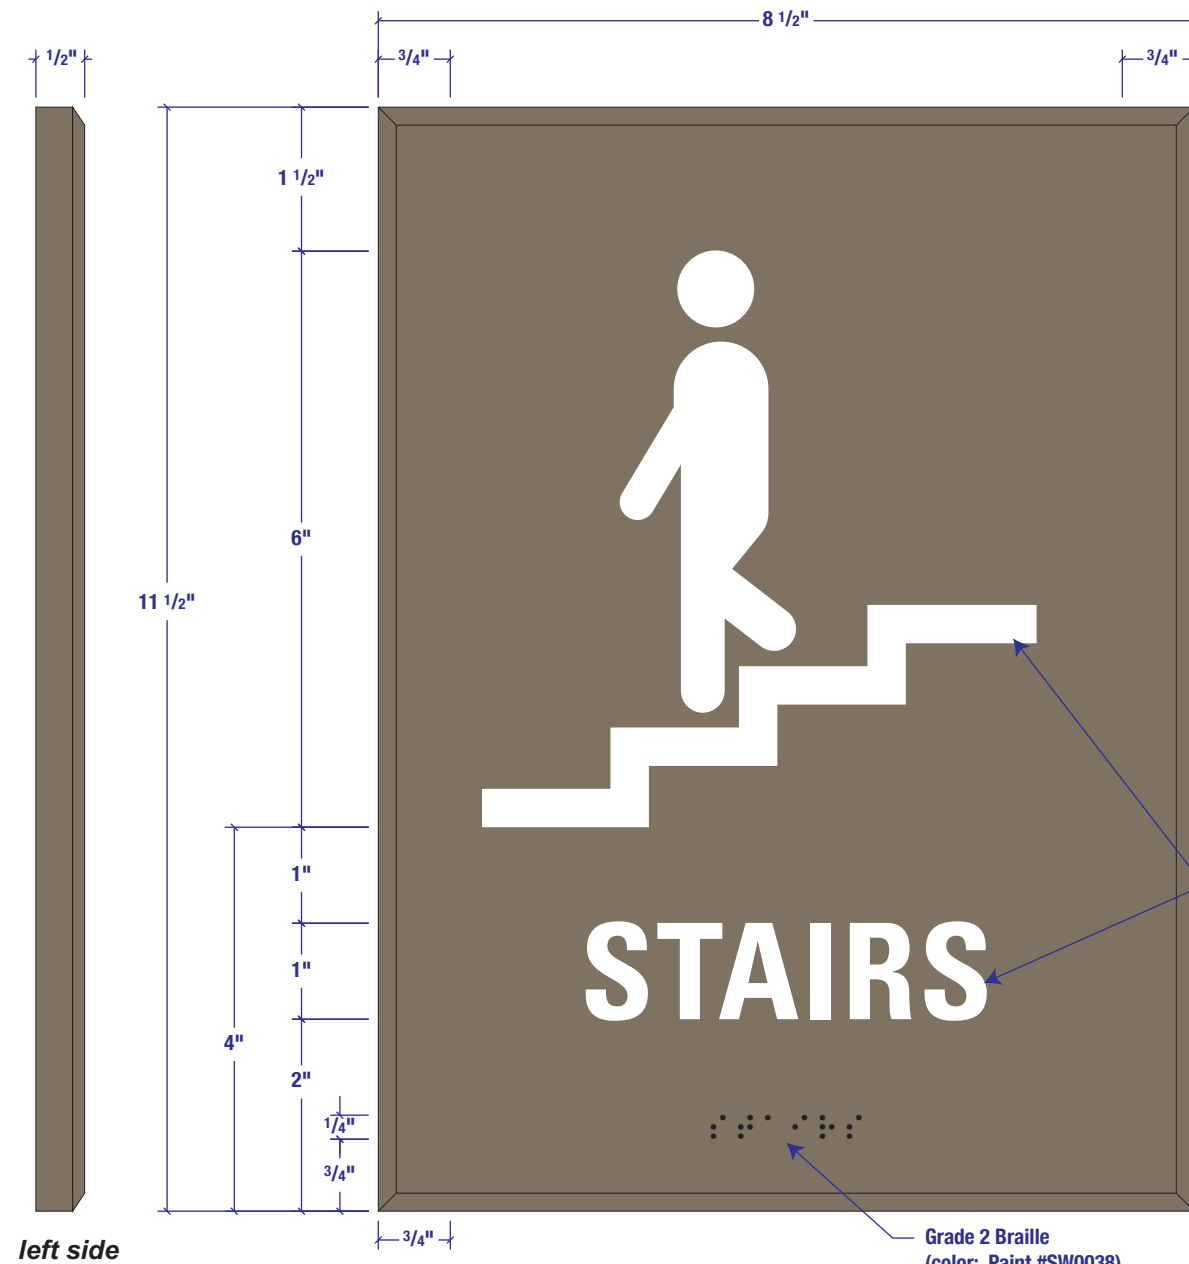


Raised 1/32" Text and Icons  
Font: Univers Std  
67 Bold Condensed  
(color: White)

Grade 2 Braille  
(color: Paint #SW0038)



Existing Campus Example

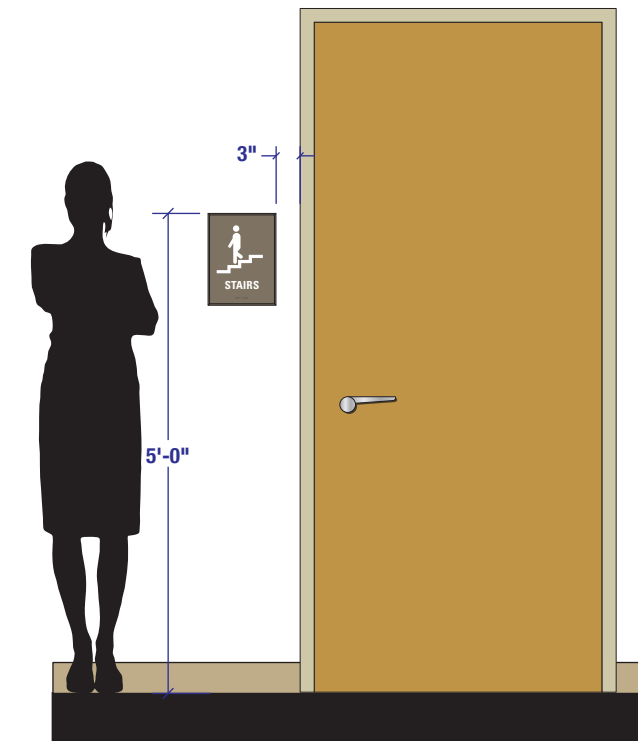

scale 1/2" = 1'-0"

Drawing Title: <b>STAIRWELL SIGNAGE                  (PUBLIC LEVEL)</b>
<b>WAYFINDING</b>
Sign Type <b>SWS</b>

# UK HealthCare Pavilion A – Back of House Restroom (SRR)

Interior Signage | Design Intent Drawings – scale: 6"= 1'-0"

## Men's Restroom Identifier (SRR)



8.5"w x 11.5"h plaque

Overall sign is painted **SHERWIN-WILLIAMS PAINT #SW0038 LIBRARY PEWTER SATIN FINISH**

1/32" (or 1/16") raised white text

**Font: Univers Std 67 Bold Condensed**  
(color: White)

Grade 2 Braille **SHERWIN-WILLIAMS PAINT #SW0038 LIBRARY PEWTER SATIN FINISH**

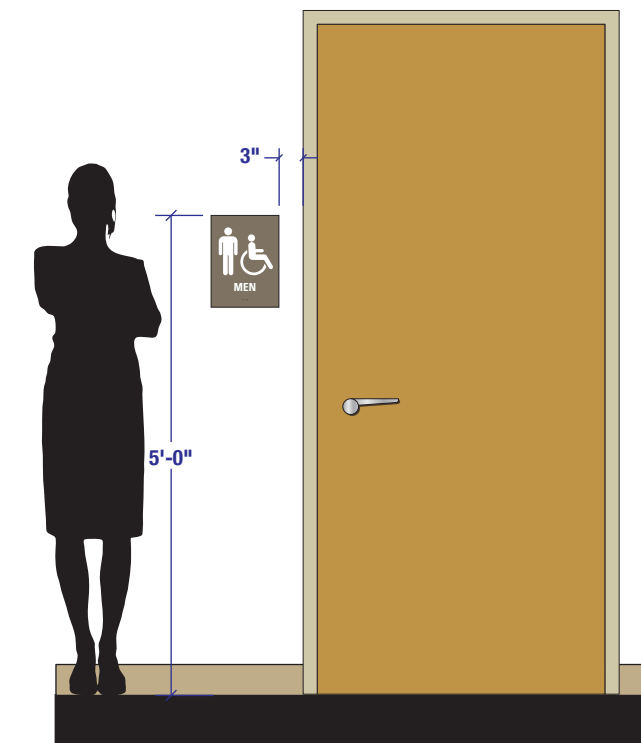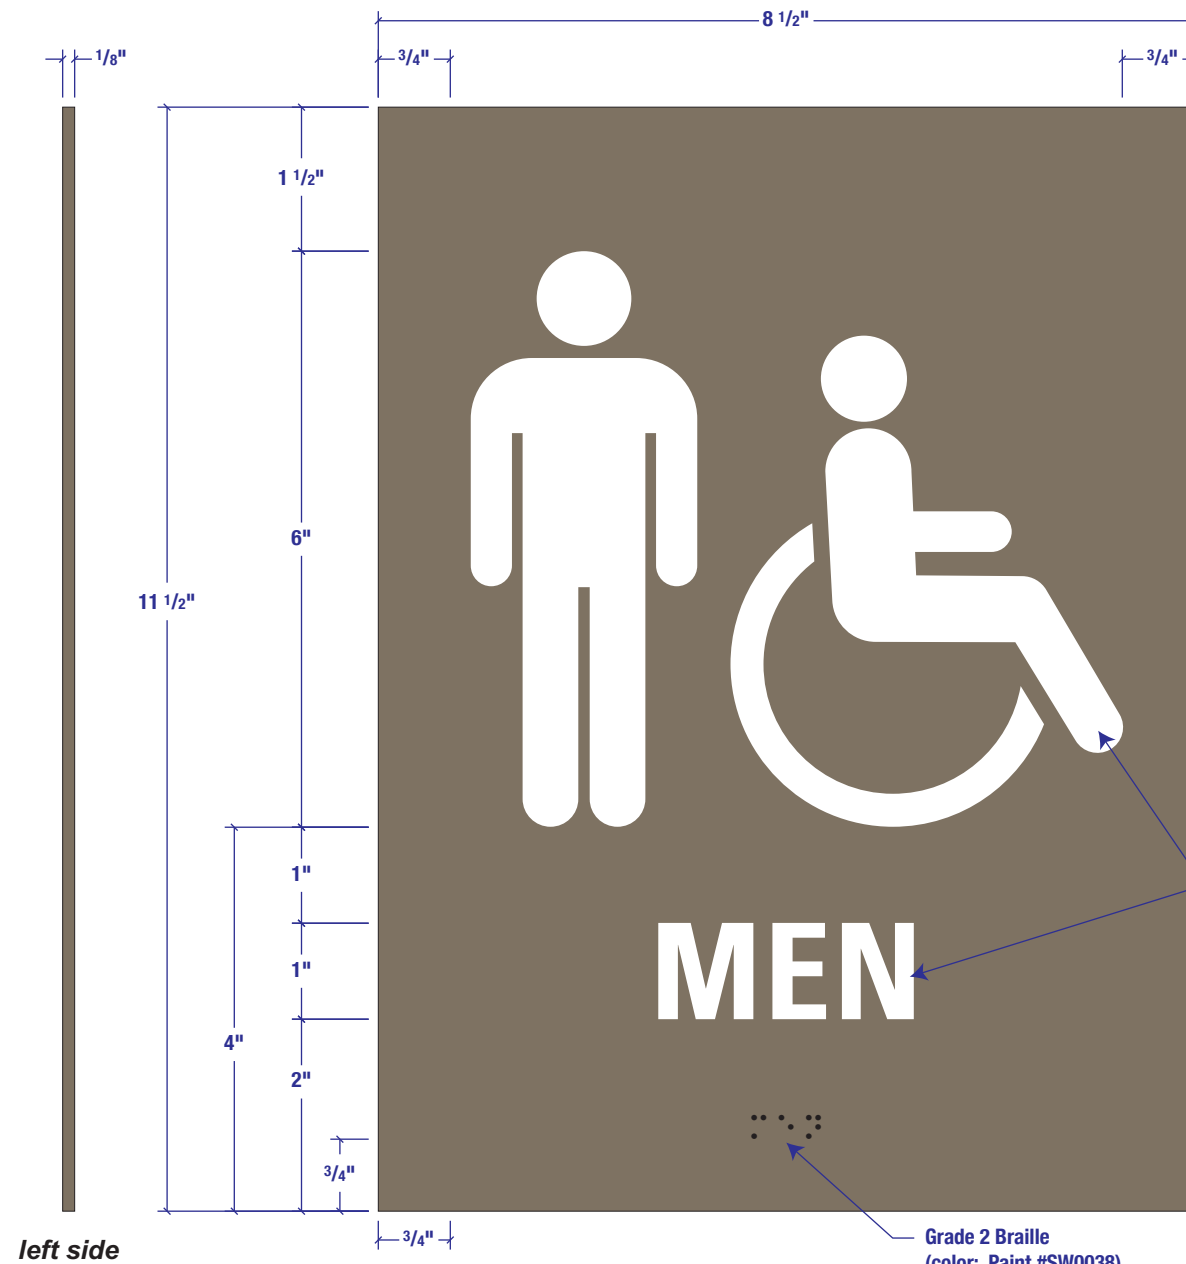

Drawing Title:  
**MEN'S RESTROOM  
SIGN (BACK OF HOUSE)**  
**WAYFINDING**  
Sign Type  
**SRR**


Existing Campus Example

scale 1/2" = 1'-0"



# UK HealthCare Pavilion A – Back of House Restroom (SRR)

Interior Signage | Design Intent Drawings – scale: 6"= 1'-0"

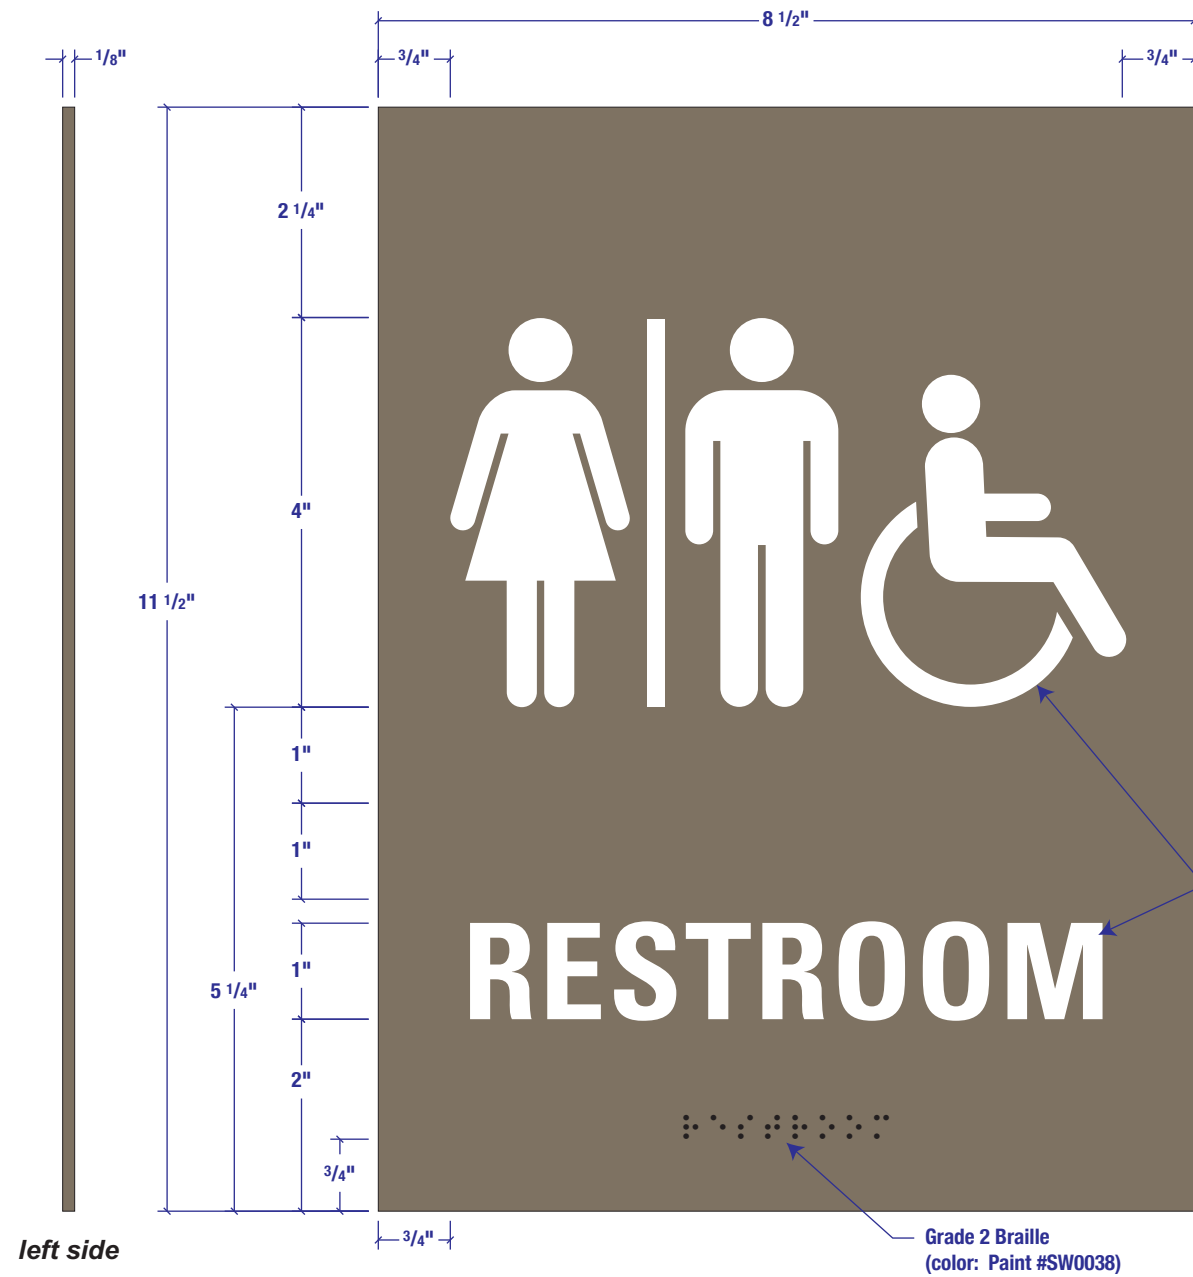


## Unisex Restroom Identifier (SRR)

8.5"w x 11.5"h plaque

Overall sign is painted **SHERWIN-WILLIAMS PAINT #SW0038 LIBRARY PEWTER SATIN FINISH**

1/32" (or 1/16") raised white text  
**Font: Univers Std 67 Bold Condensed**  
**(color: White)**


Grade 2 Braille **SHERWIN-WILLIAMS PAINT #SW0038 LIBRARY PEWTER SATIN FINISH**

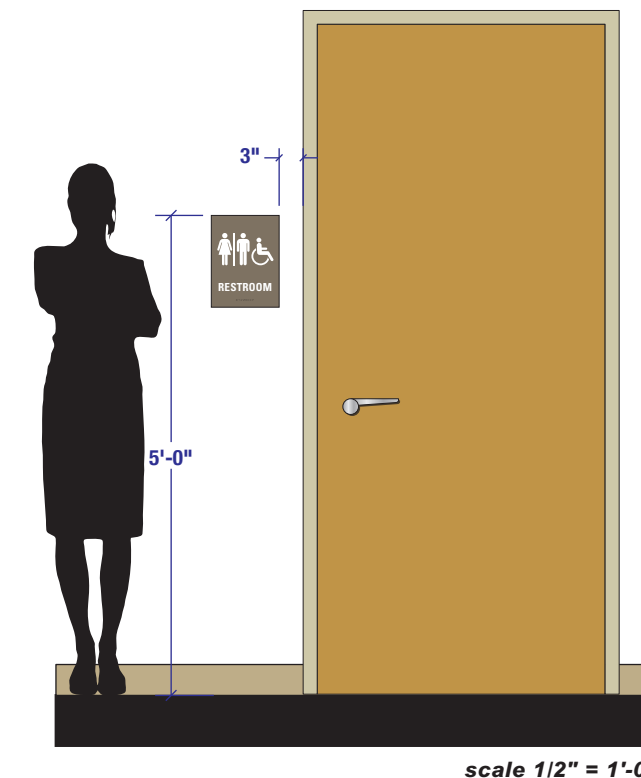

Drawing Title: <b>UNISEX RESTROOM                  SIGN (BACK OF HOUSE)</b>
<b>WAYFINDING</b>
Sign Type <b>SRR</b>

# UK HealthCare Pavilion A – Back of House Restroom (SRR)

Interior Signage | Design Intent Drawings – scale: 6"= 1'-0"

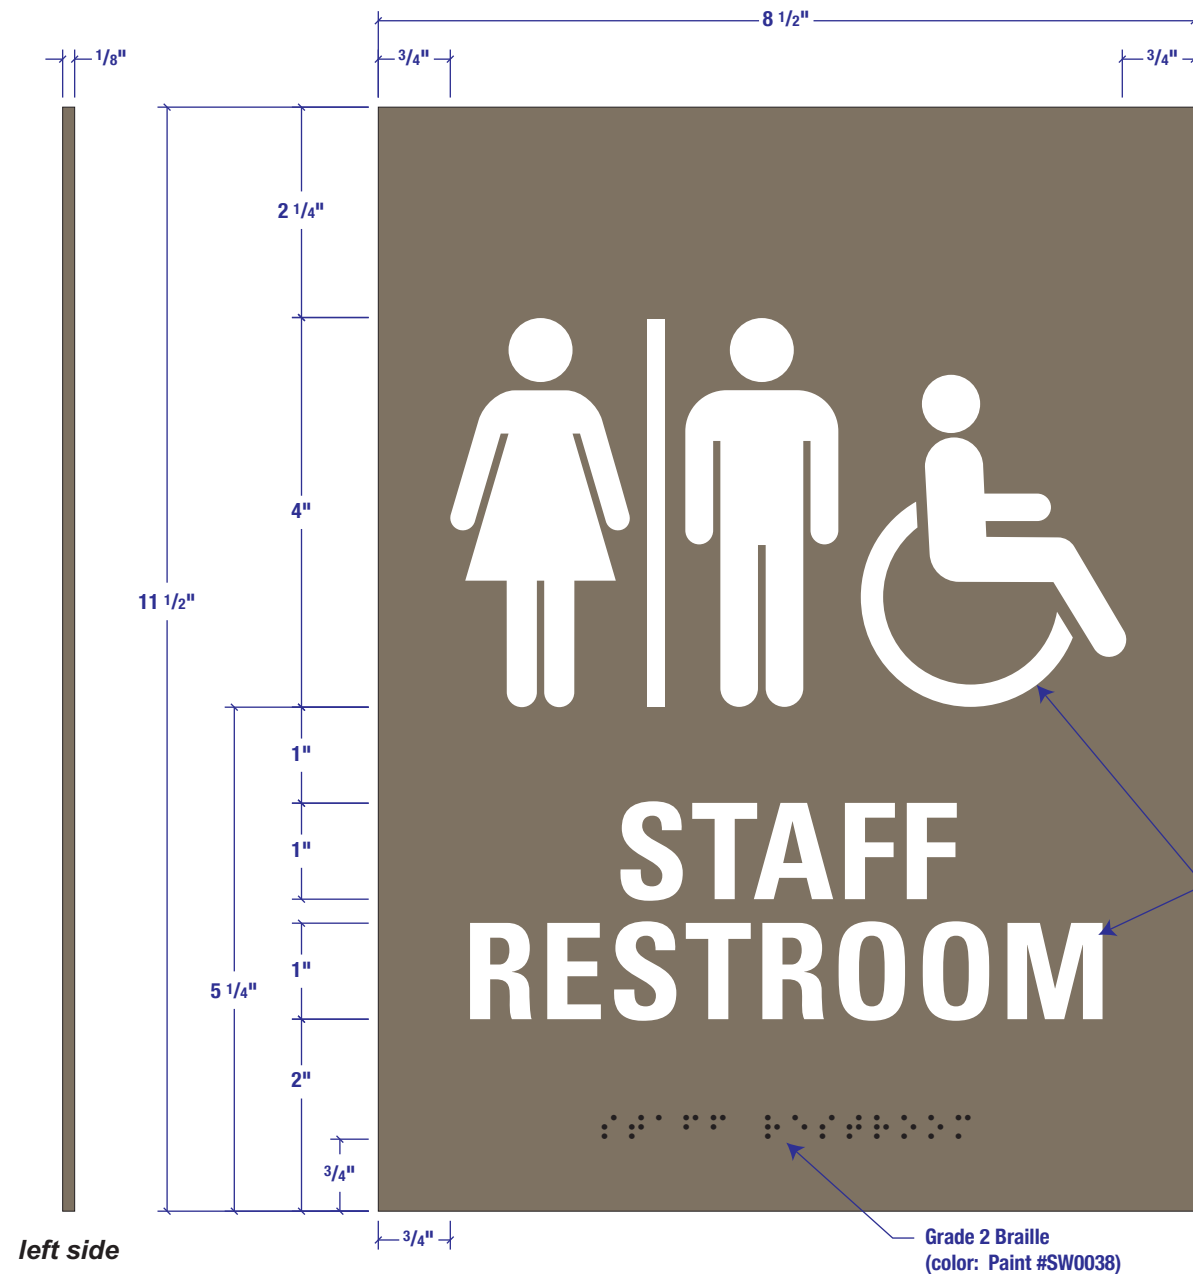

## Staff Restroom Identifier (SRR)

8.5"w x 11.5"h plaque

Overall sign is painted **SHERWIN-WILLIAMS PAINT #SW0038 LIBRARY PEWTER SATIN FINISH**

1/32" (or 1/16") raised white text  
**Font: Univers Std 67 Bold Condensed**  
**(color: White)**

Grade 2 Braille **SHERWIN-WILLIAMS PAINT #SW0038 LIBRARY PEWTER SATIN FINISH**



Drawing Title: <b>STAFF RESTROOM                  SIGN (BACK OF HOUSE)</b>
<b>WAYFINDING</b>
Sign Type <b>SRR</b>

# UK HealthCare Pavilion A – Back of House Room Identifier (SRI)

Interior Signage | Design Intent Drawings – scale: 6"= 1'-0"

## Back of House Room Identifier (SRI)


8.5"w x 4"h plaque

Overall sign is painted **SHERWIN-WILLIAMS PAINT #SW0038 LIBRARY PEWTER SATIN FINISH**


1/32" (or 1/16") raised white text

**Font: Univers Std 67 Bold Condensed**  
(color: White)

Grade 2 Braille **SHERWIN-WILLIAMS PAINT #SW0038 LIBRARY PEWTER SATIN FINISH**

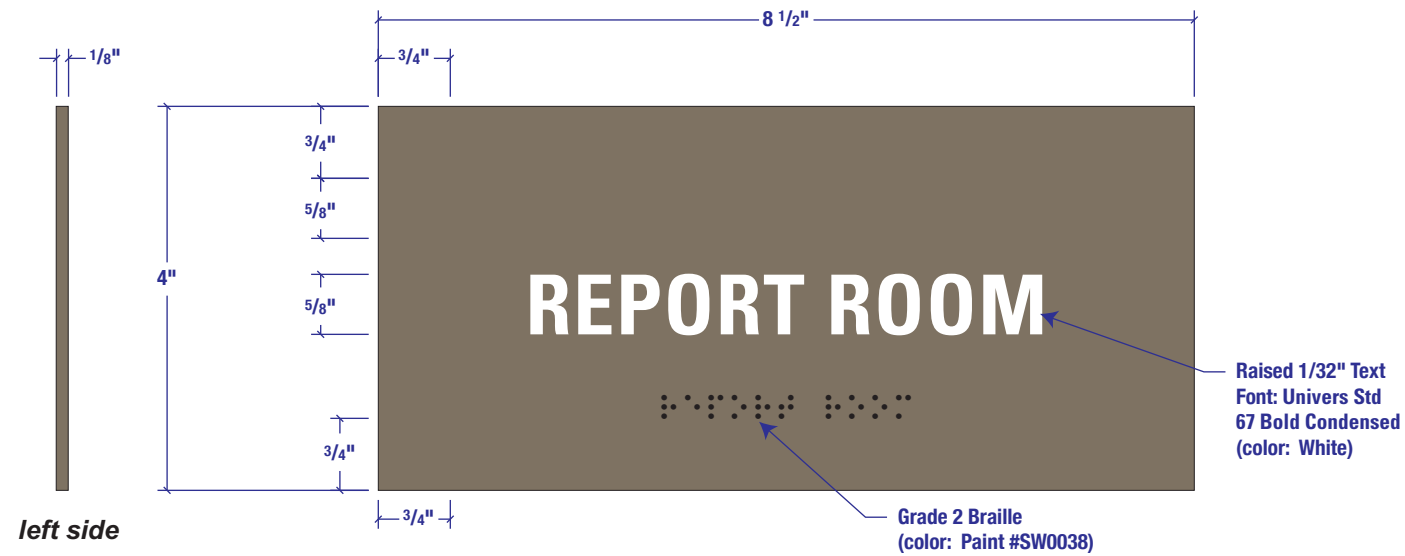

Existing Campus Example

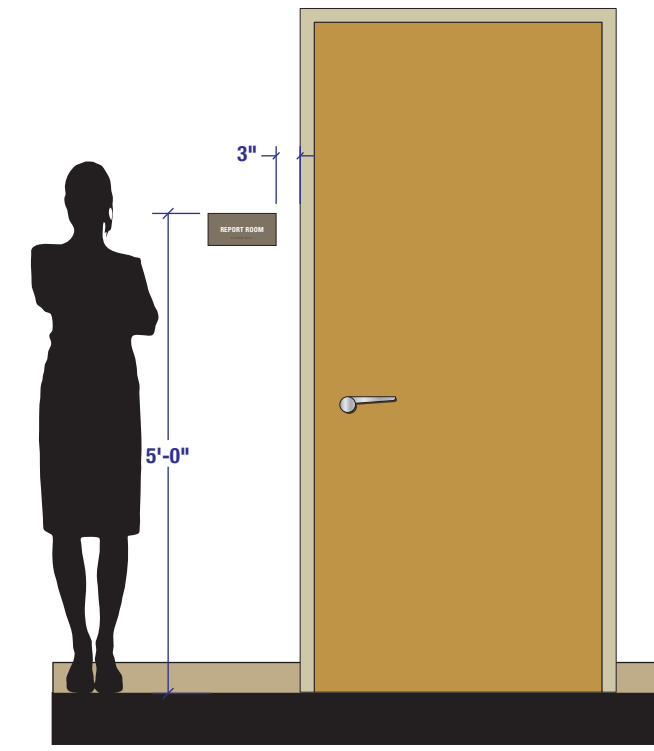

scale 1/2" = 1'-0"

Drawing Title: <b>SERVICE LEVEL ROOM IDENTIFIER (BACK OF HOUSE)</b>
<b>WAYFINDING</b>
Sign Type <b>SRI</b>

# UK HealthCare Pavilion A – Door Tag (DT)


Interior Signage | Design Intent Drawings – scale: 1"= 1"

## Door Tag (DT)

4"w x 1"h plaque

Overall sign is painted **SHERWIN-WILLIAMS PAINT #SW0038 LIBRARY PEWTER SATIN FINISH**

Silk screened white text  
**Font: Univers Std 67 Bold Condensed**  
(color: White)

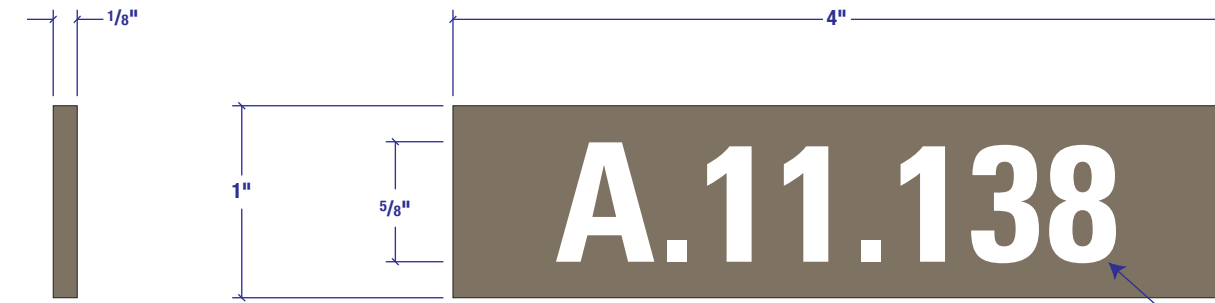


left side

Silk Screened Text  
Font: Univers Std  
67 Bold Condensed  
(color: White)



Existing Campus Example

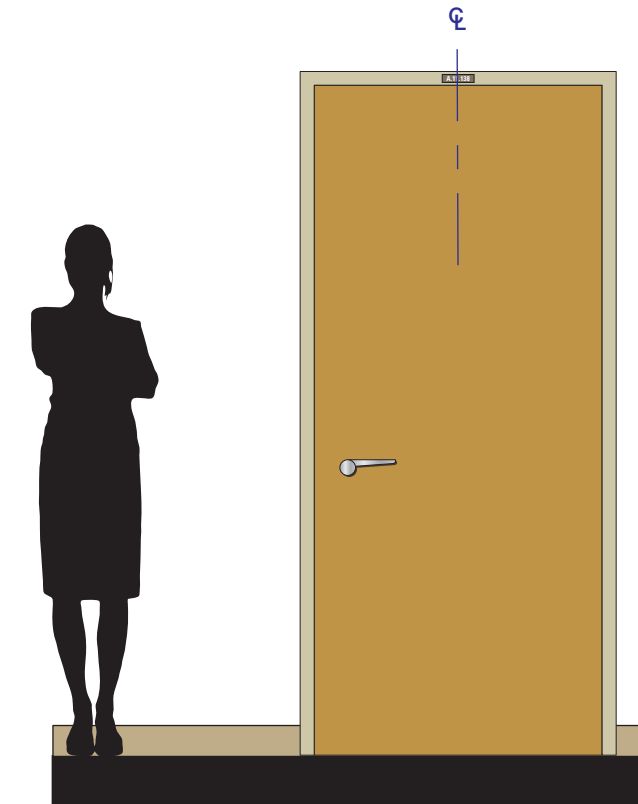

scale 1/2" = 1'-0"

Drawing Title: <b>DOOR TAG</b> (PUBLIC & BACK OF HOUSE)
<b>WAYFINDING</b>
Sign Type <b>DT</b>