


337100D02 ELECTRICAL UTILITY TRANSMISSION AND DISTRIBUTION-100 AMP 120/240 V Service

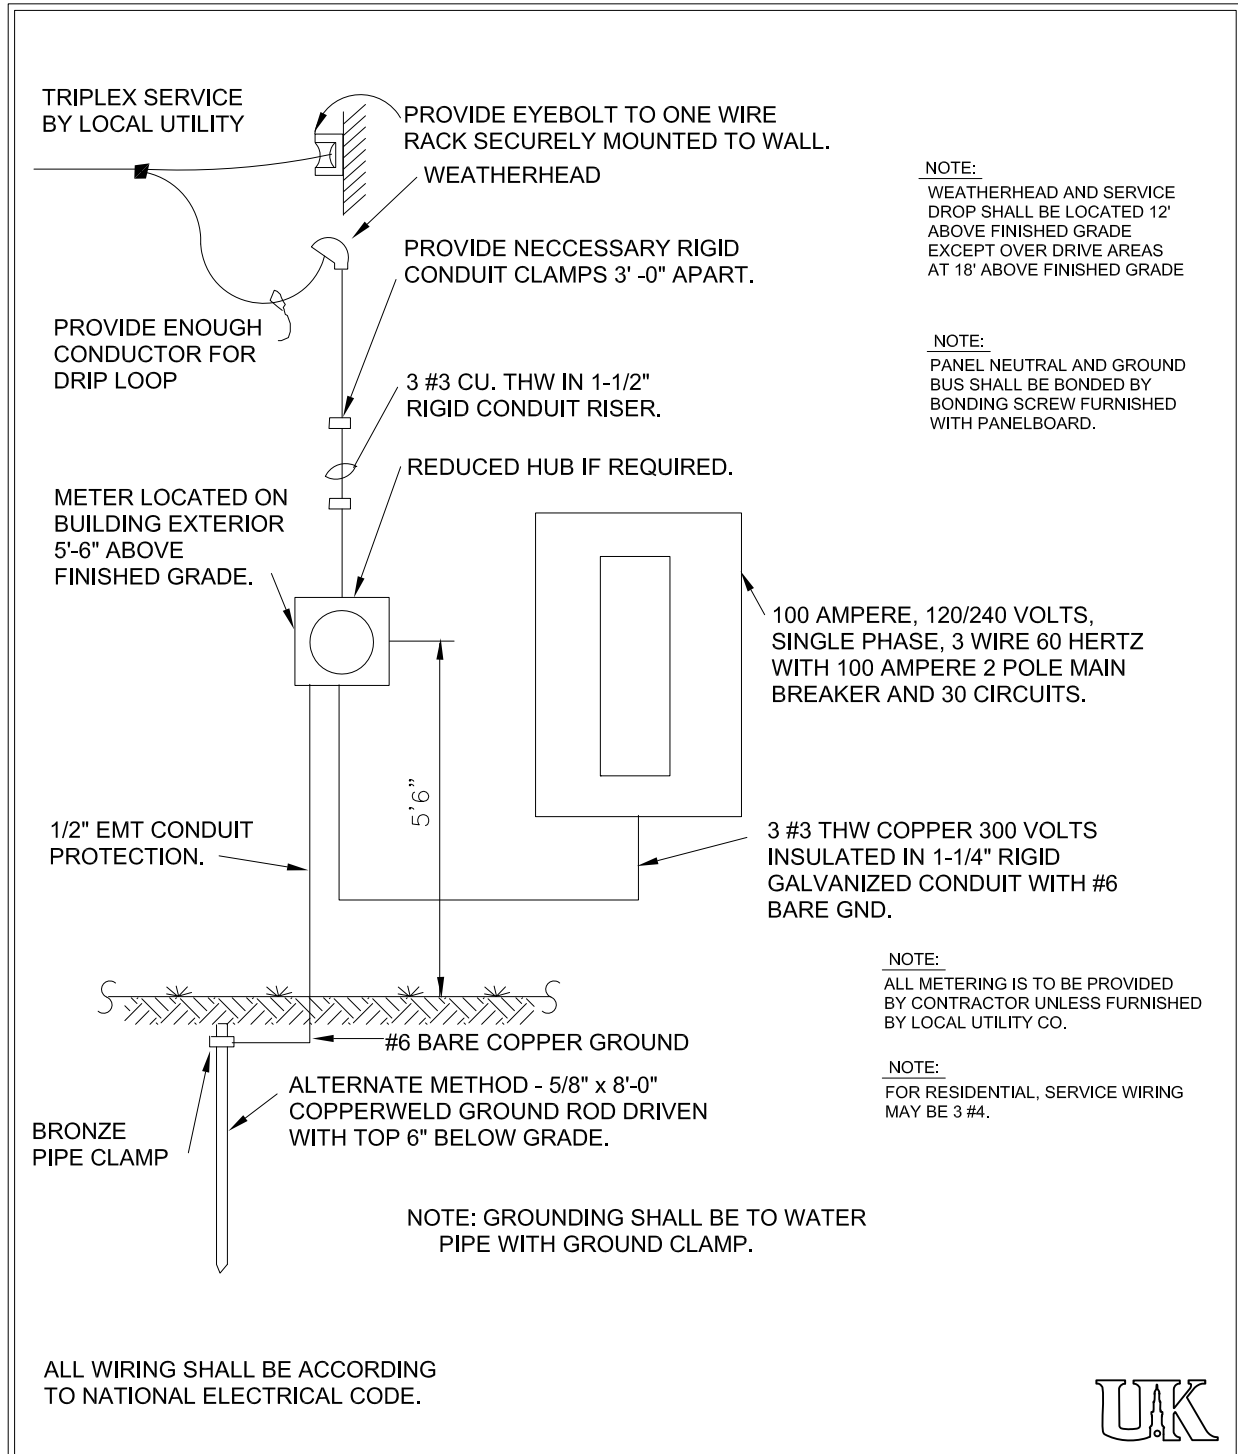

UNIVERSITY OF KENTUCKY DESIGN & CONSTRUCTION STANDARDS

DRAWN BY _____	REVISION	DATE	TITLE : CONSTRUCTION DETAILS 100 AMP 120/240 V. SERVICE	DRAWING NO.
APP. BY _____	_____	_____		02785D02
DATE 7/86	_____	_____		