

University of Kentucky Design Standard

274100D08

Standard Collaboration Space – Level 2



University of Kentucky
ITS AV Services

Lexington, KY 40506
859-323-6455

274100D08 Standard Collaboration Space
Level 2 - Schematics
Revised 04/2026

Created 10/28/2024
Modified 4/29/2026

Standard Collaboration Space
- Level 2

Cover Sheet



University of Kentucky
ITS AV Services

Lexington, KY 40506
859-323-6455


274100D08 Standard Collaboration Space
Level 2 - Schematics
Revised 04/2026

Scale: 3/8" = 1'-0"

Created 10/28/2024
Modified 4/29/2026

Standard Collaboration Space
- Level 2

Line Diagram

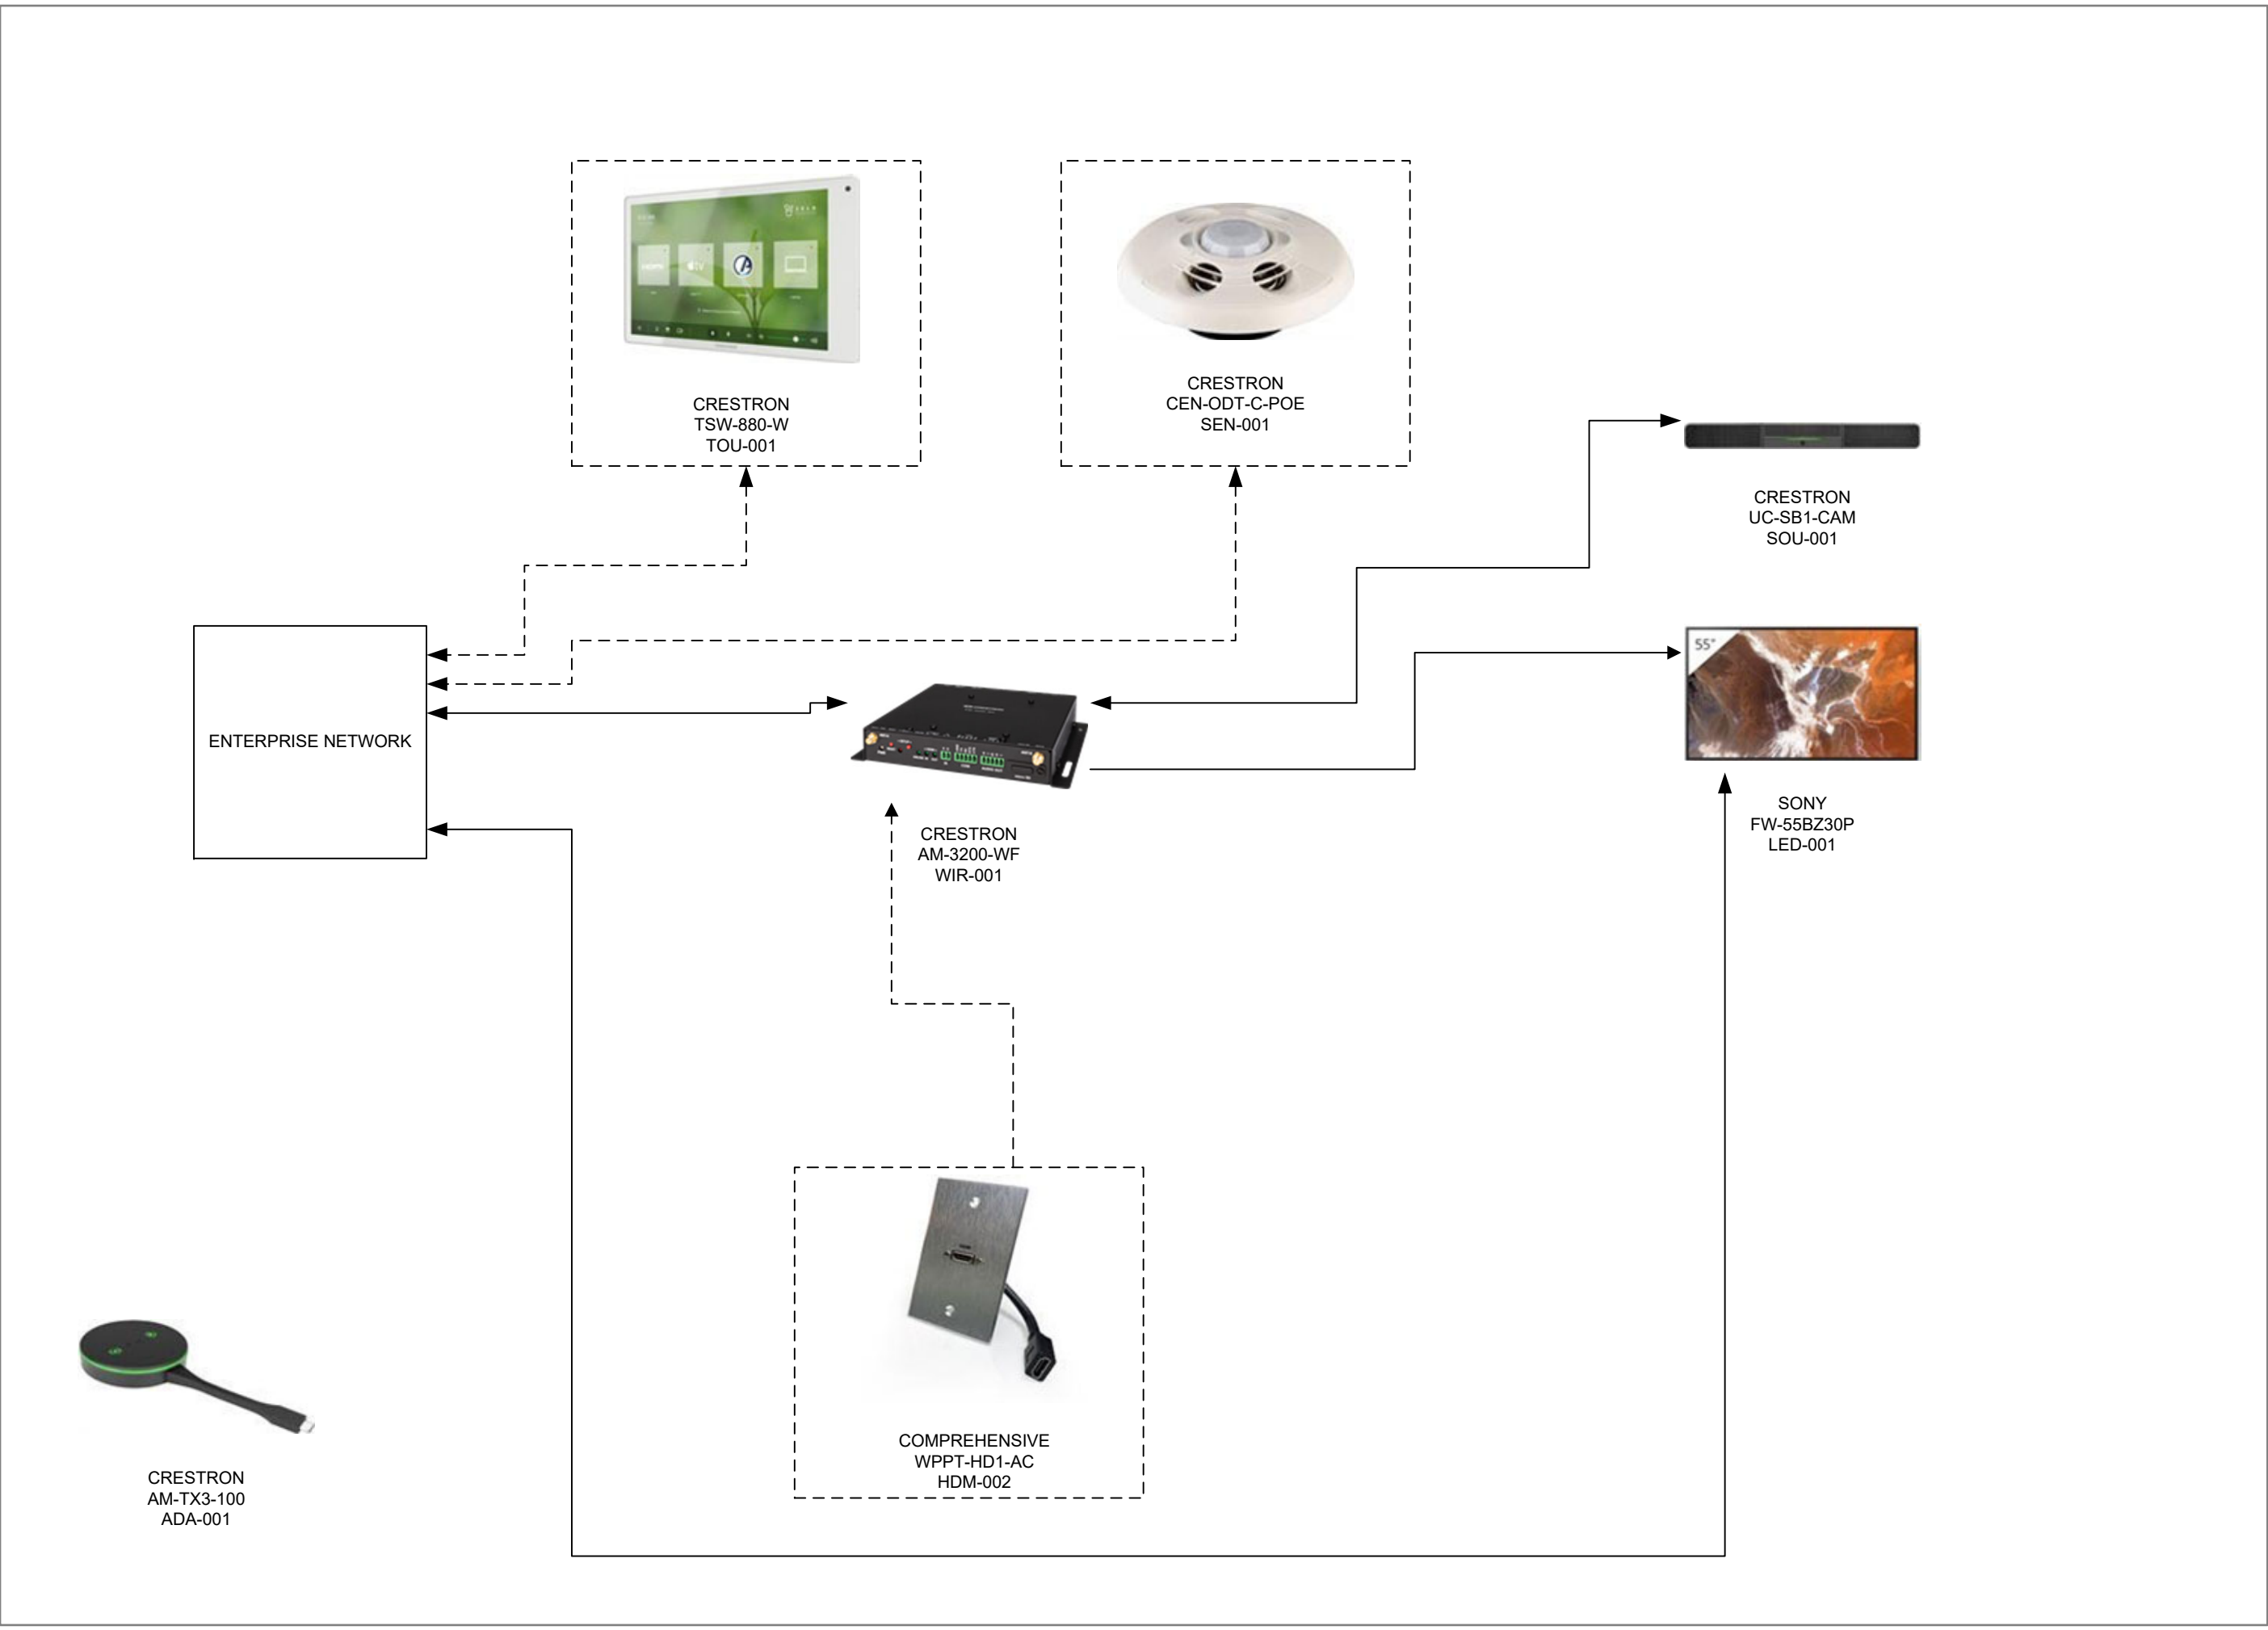



University of Kentucky
ITS AV Services

Lexington, KY 40506
859-323-6455

274100D08 Standard Collaboration Space
Level 2 - Schematics
Revised 04/2026

Scale: 43/64" = 1'-0"

Created 10/28/2024
Modified 4/29/2026

Standard Collaboration Space
- Level 2

UC-SB1-CAM Schematic

